

Korunní

42x2,5m


**MAGISTRÁT
HLAVNÍHO MĚSTA PRAHY
ODBOR POZEMNÍCH KOMUNIKACÍ A DRAH**

Příloha číslo: 1 ke spisu

MHMP-2026/165129-PKD-04

Datum: 1-1-2026 Podpis:

Mgr. Ivan Javášov
46/22

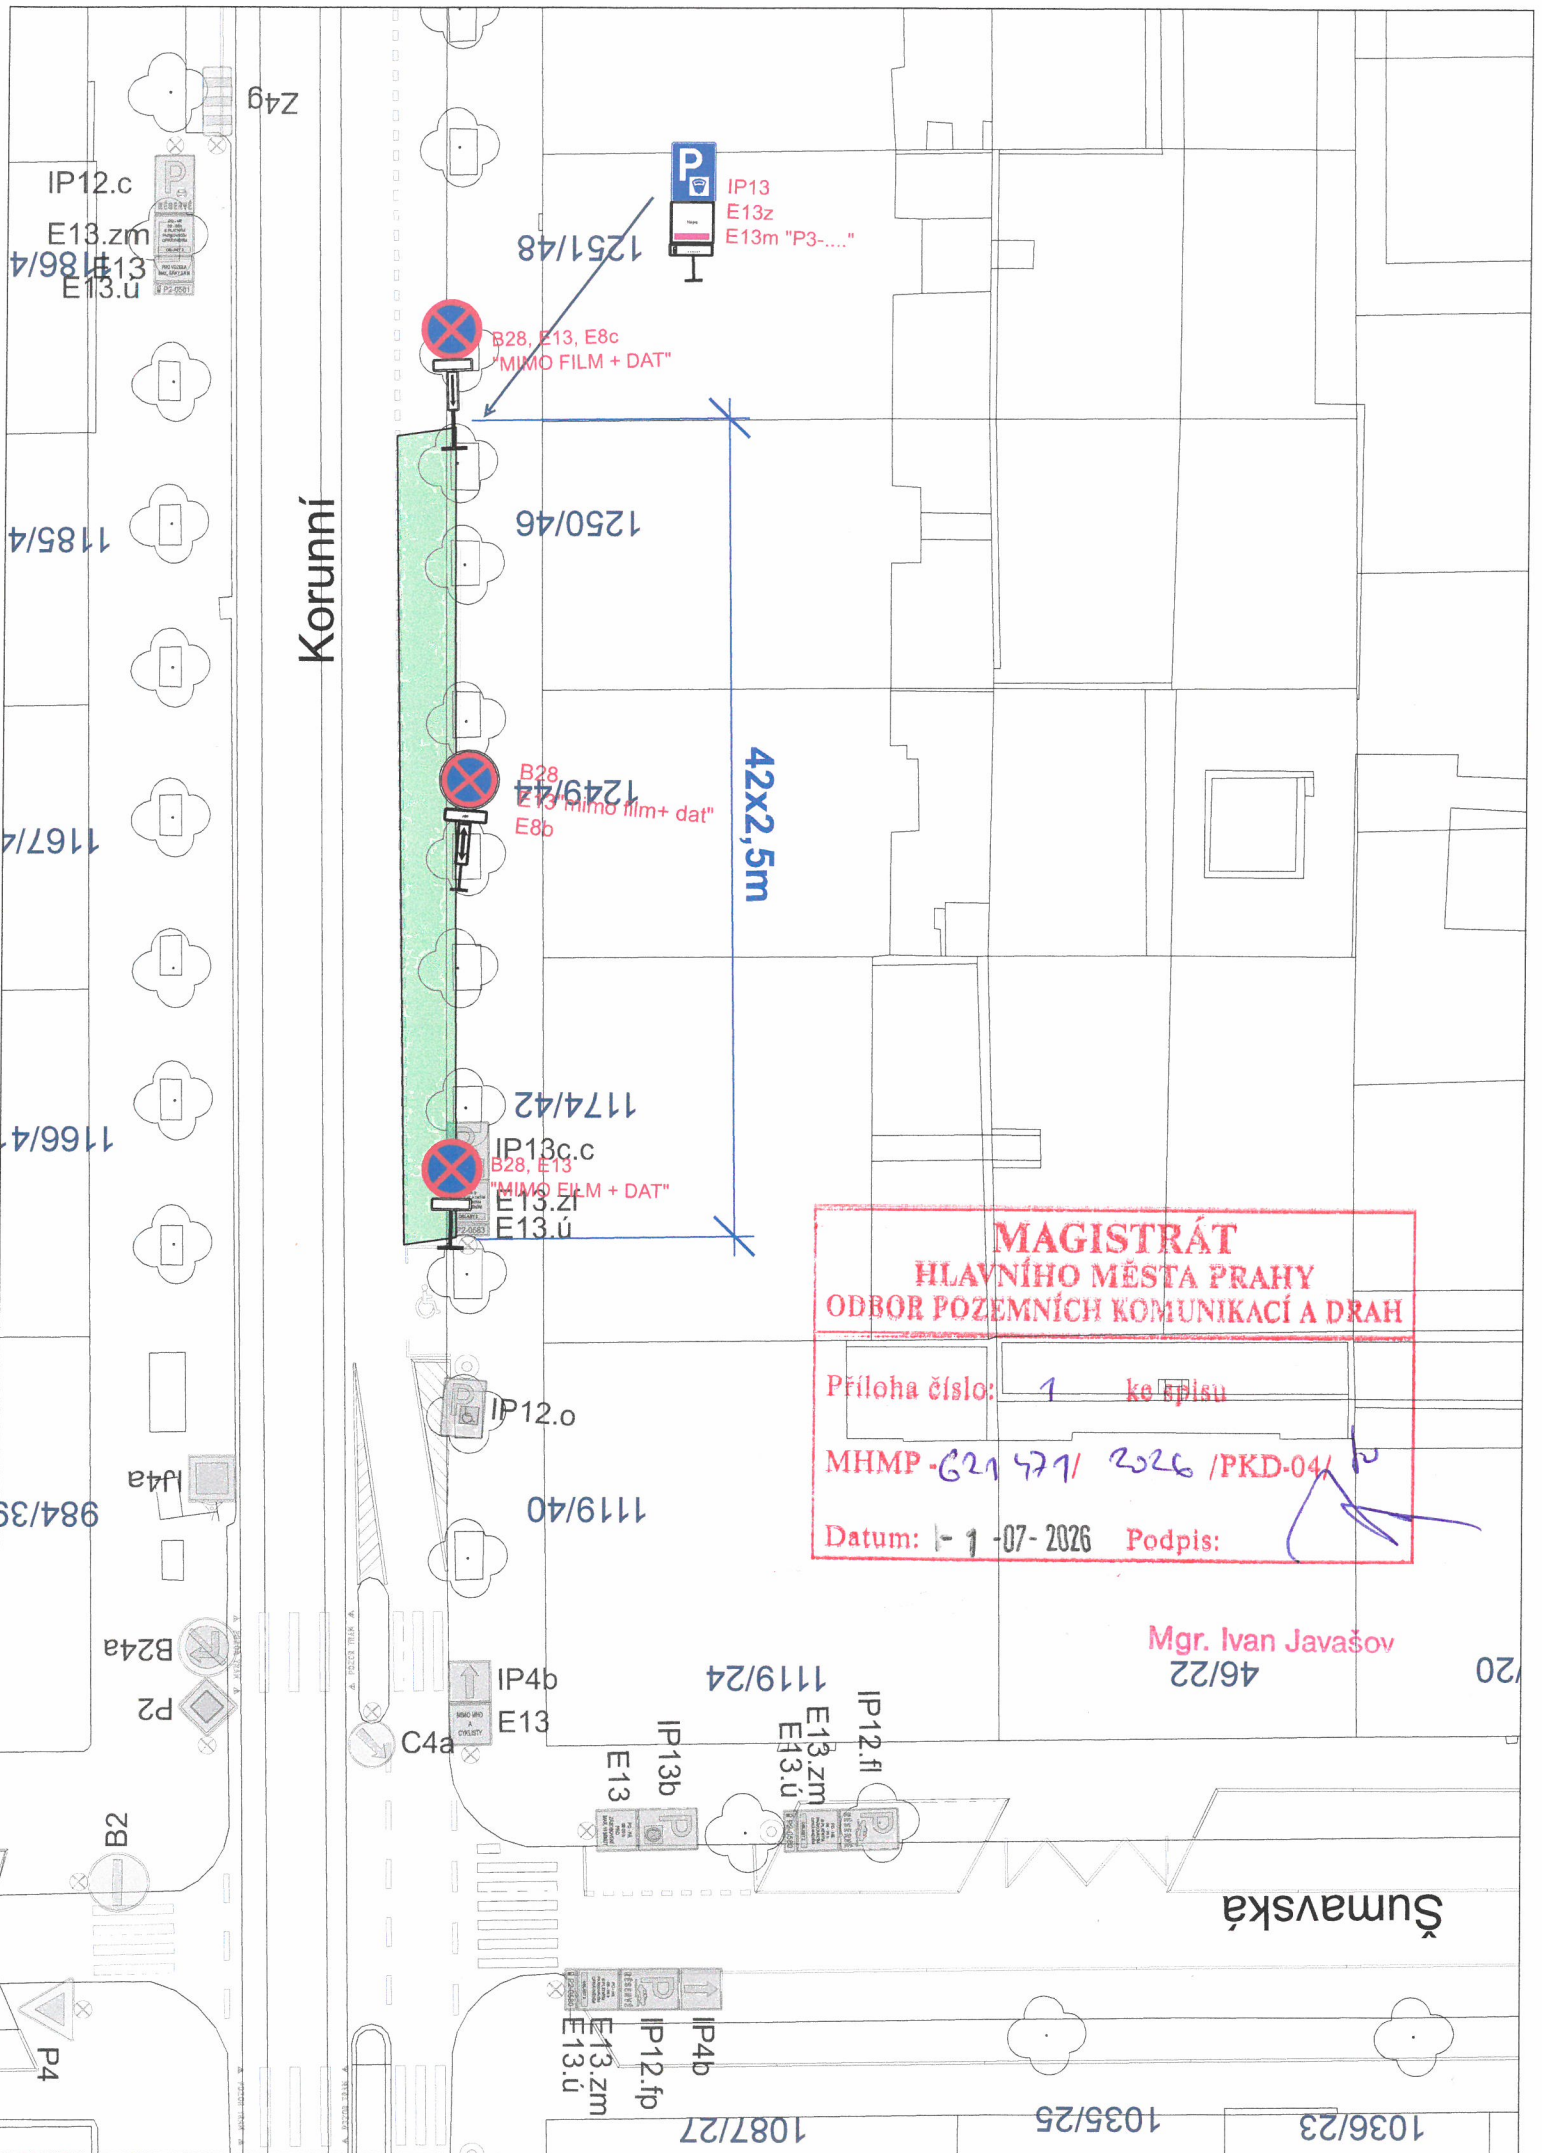

1251/48

B28, E13, E8c
"MIMO FILM + DAT"

1250/46

B28
1249/44
"p+ mimo film+ dat"
E8c

1174/42

IP13c.c
B28, E13
"MIMO FILM + DAT"
E13.z
E13.ú

1119/40

1119/24

IP12.fl
E13.zm
E13.ú

IP13b
E13

IP4b
IP12.fb
E13.zm
E13.ú

1087/27

1035/25

1036/23

IP12.c
E13.zm
1186/4
E13.ú

1185/4

1167/4

1166/4

984/39

B24a

P2

B2

P4

Z4g

