



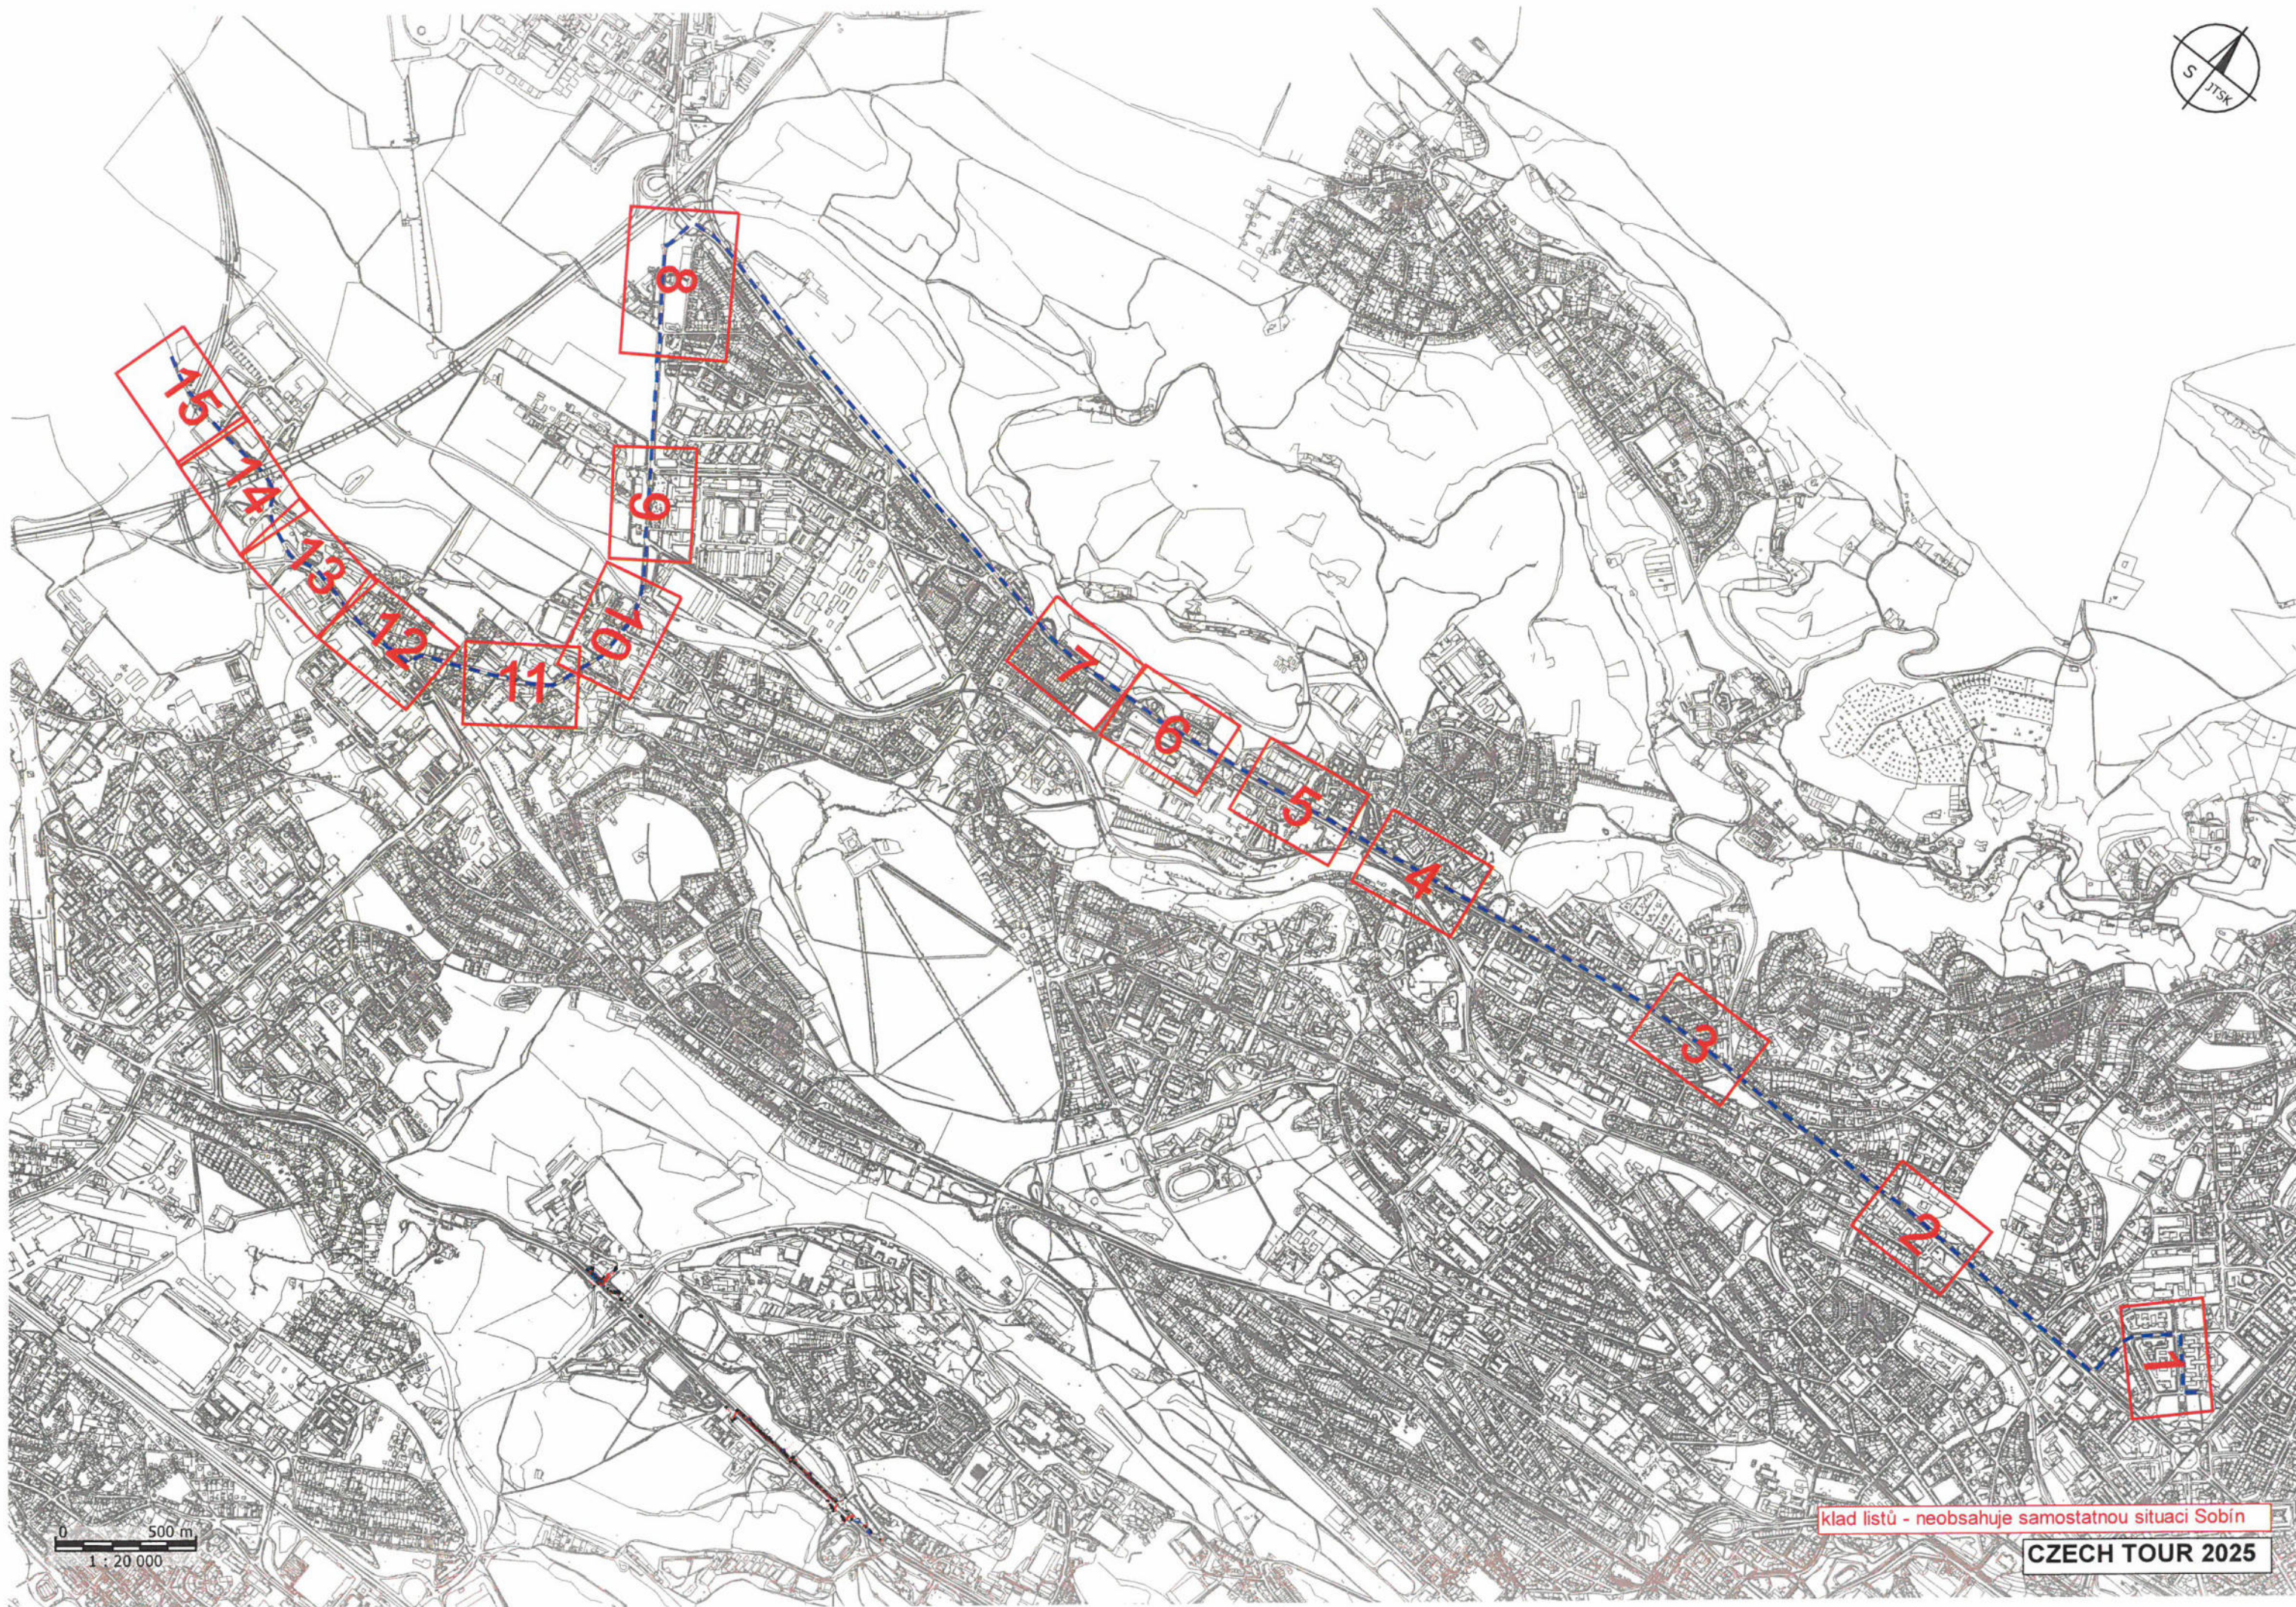

0 500 m
1 : 20 000

klad listů - neobsahuje samostatnou situaci Sobín

CZECH TOUR 2025

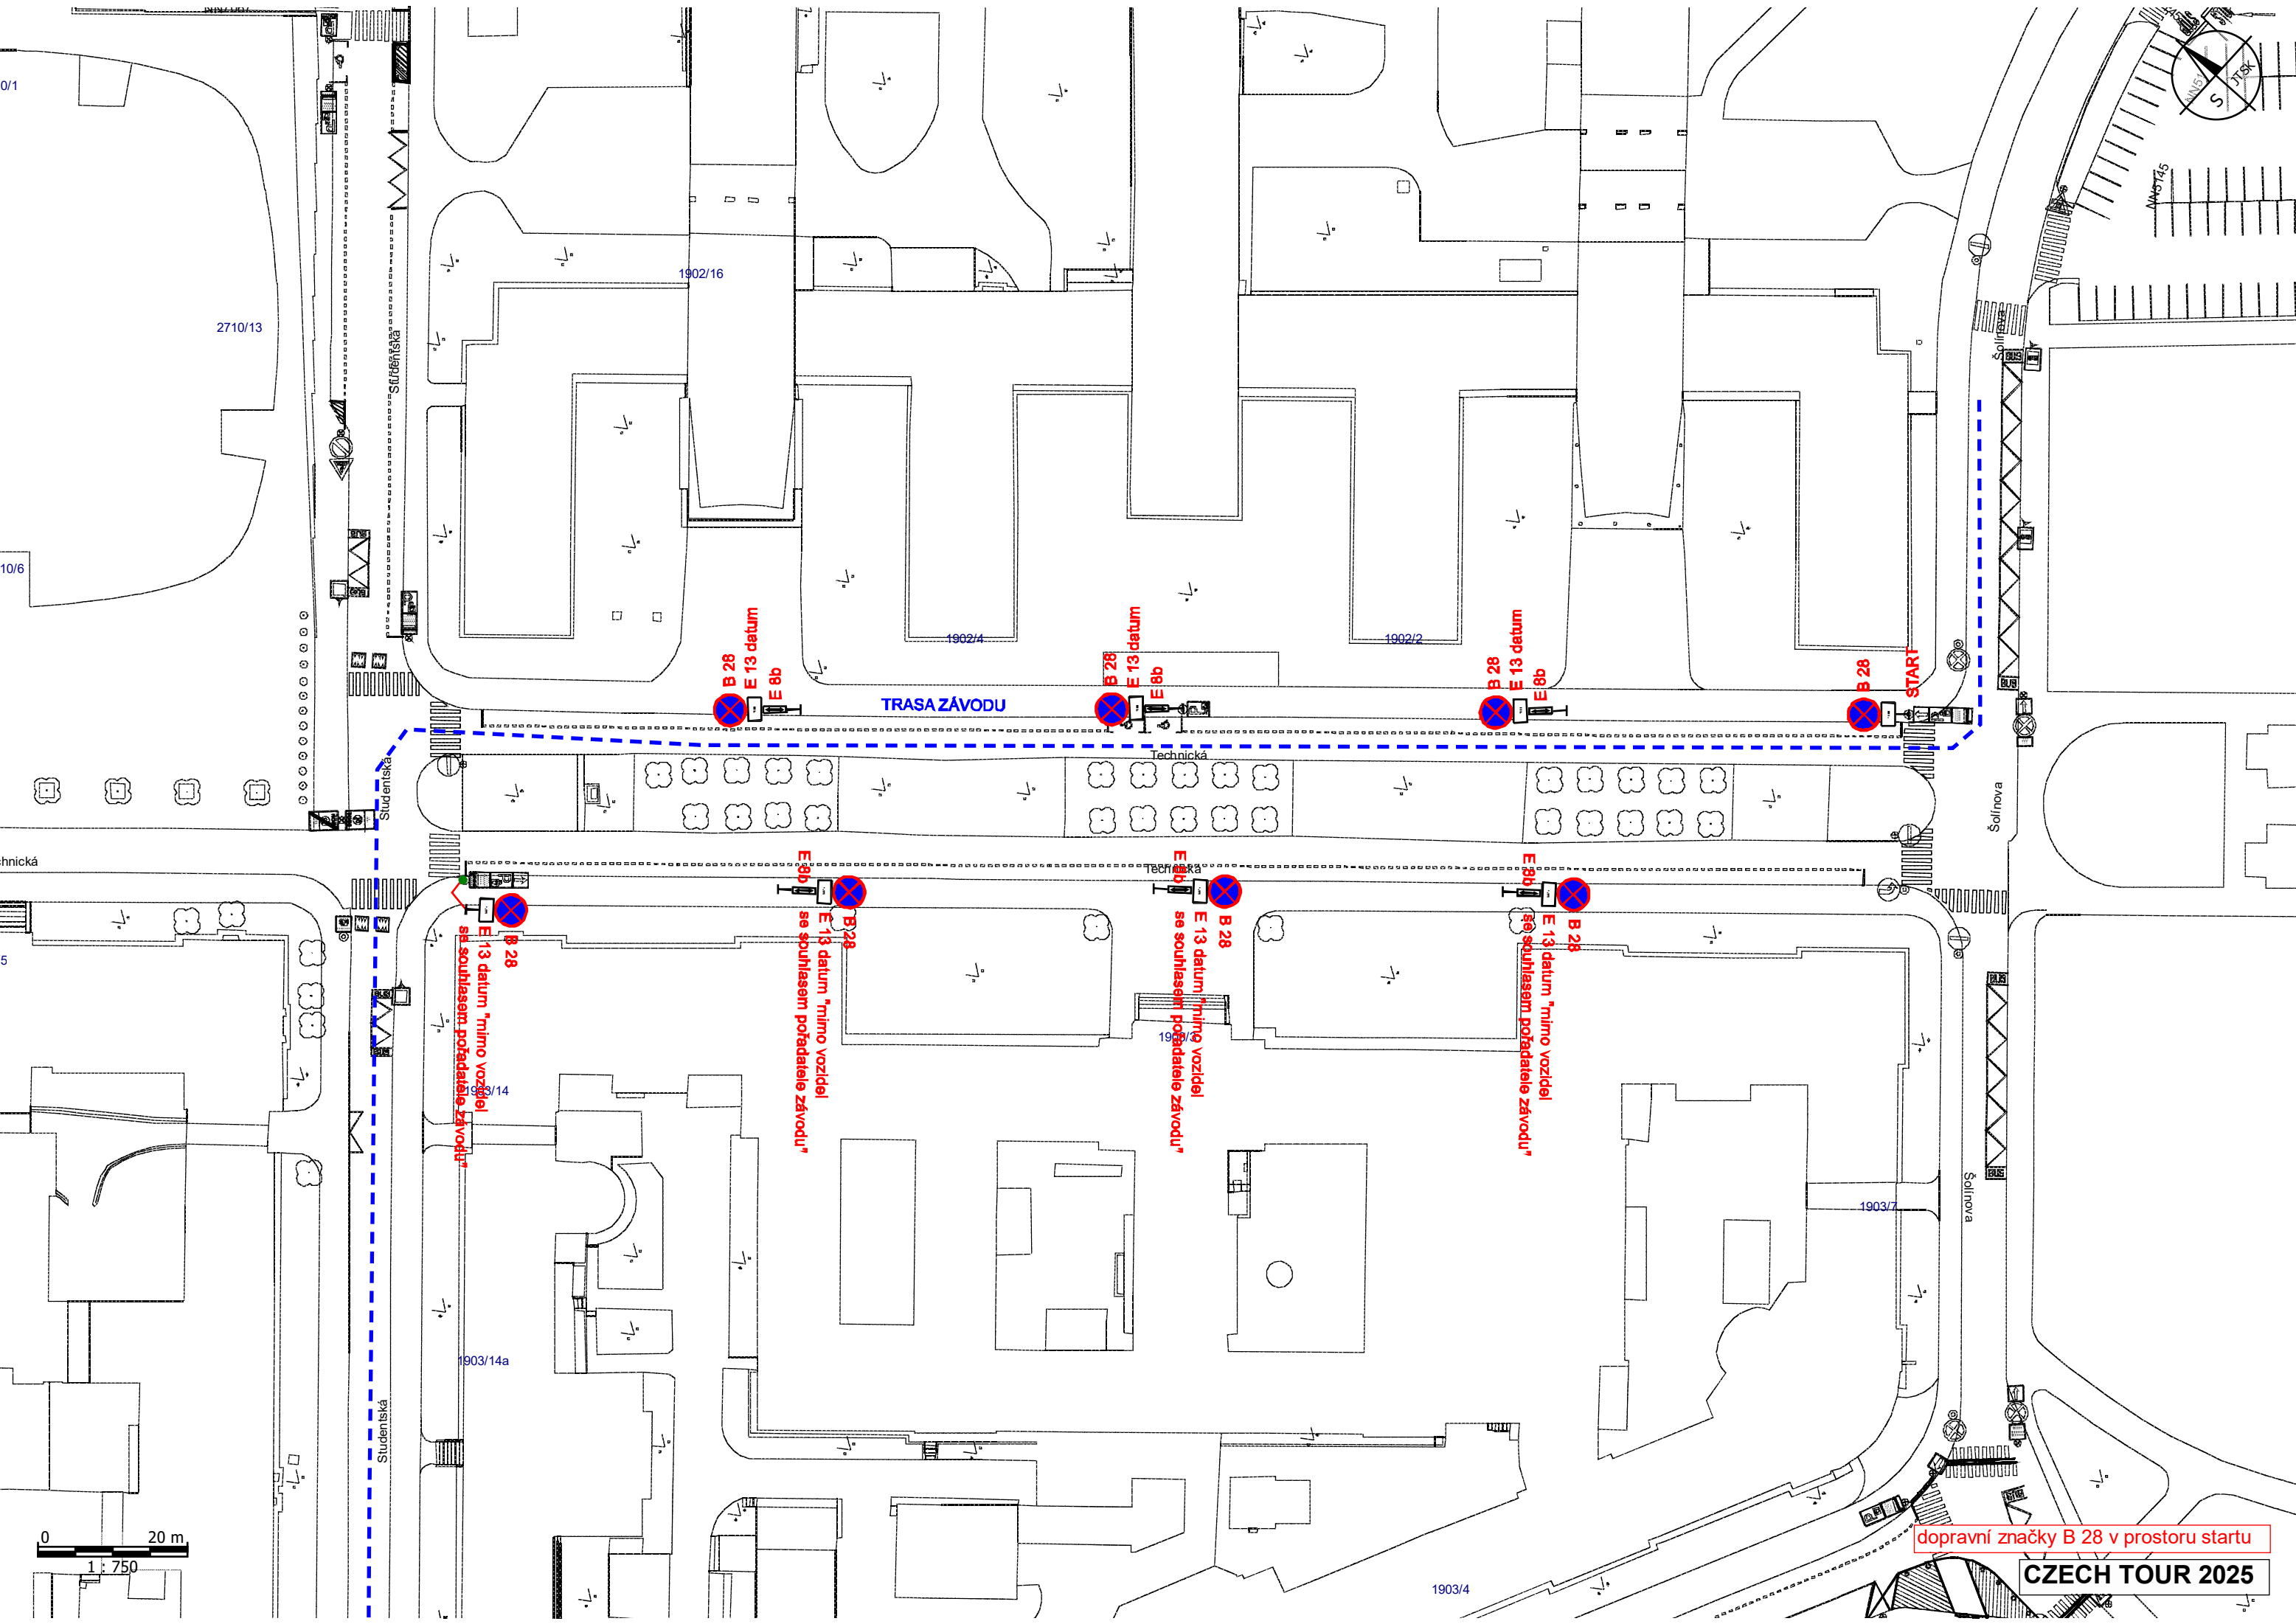

0/1

10/6

Technická

5



2710/13

Středenská

Středenská

Středenská

1902/16

1903/14a

1902/4

TRASA ZÁVODU

Technická

1903/3

1902/2

1903/4

1903/7

Šolínova

Šolínova


dopravní značky B 28 v prostoru startu

CZECH TOUR 2025

145

S


18

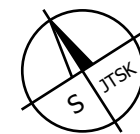




0 25 m
1 : 1 250



situace Sobín

CZECH TOUR 2025

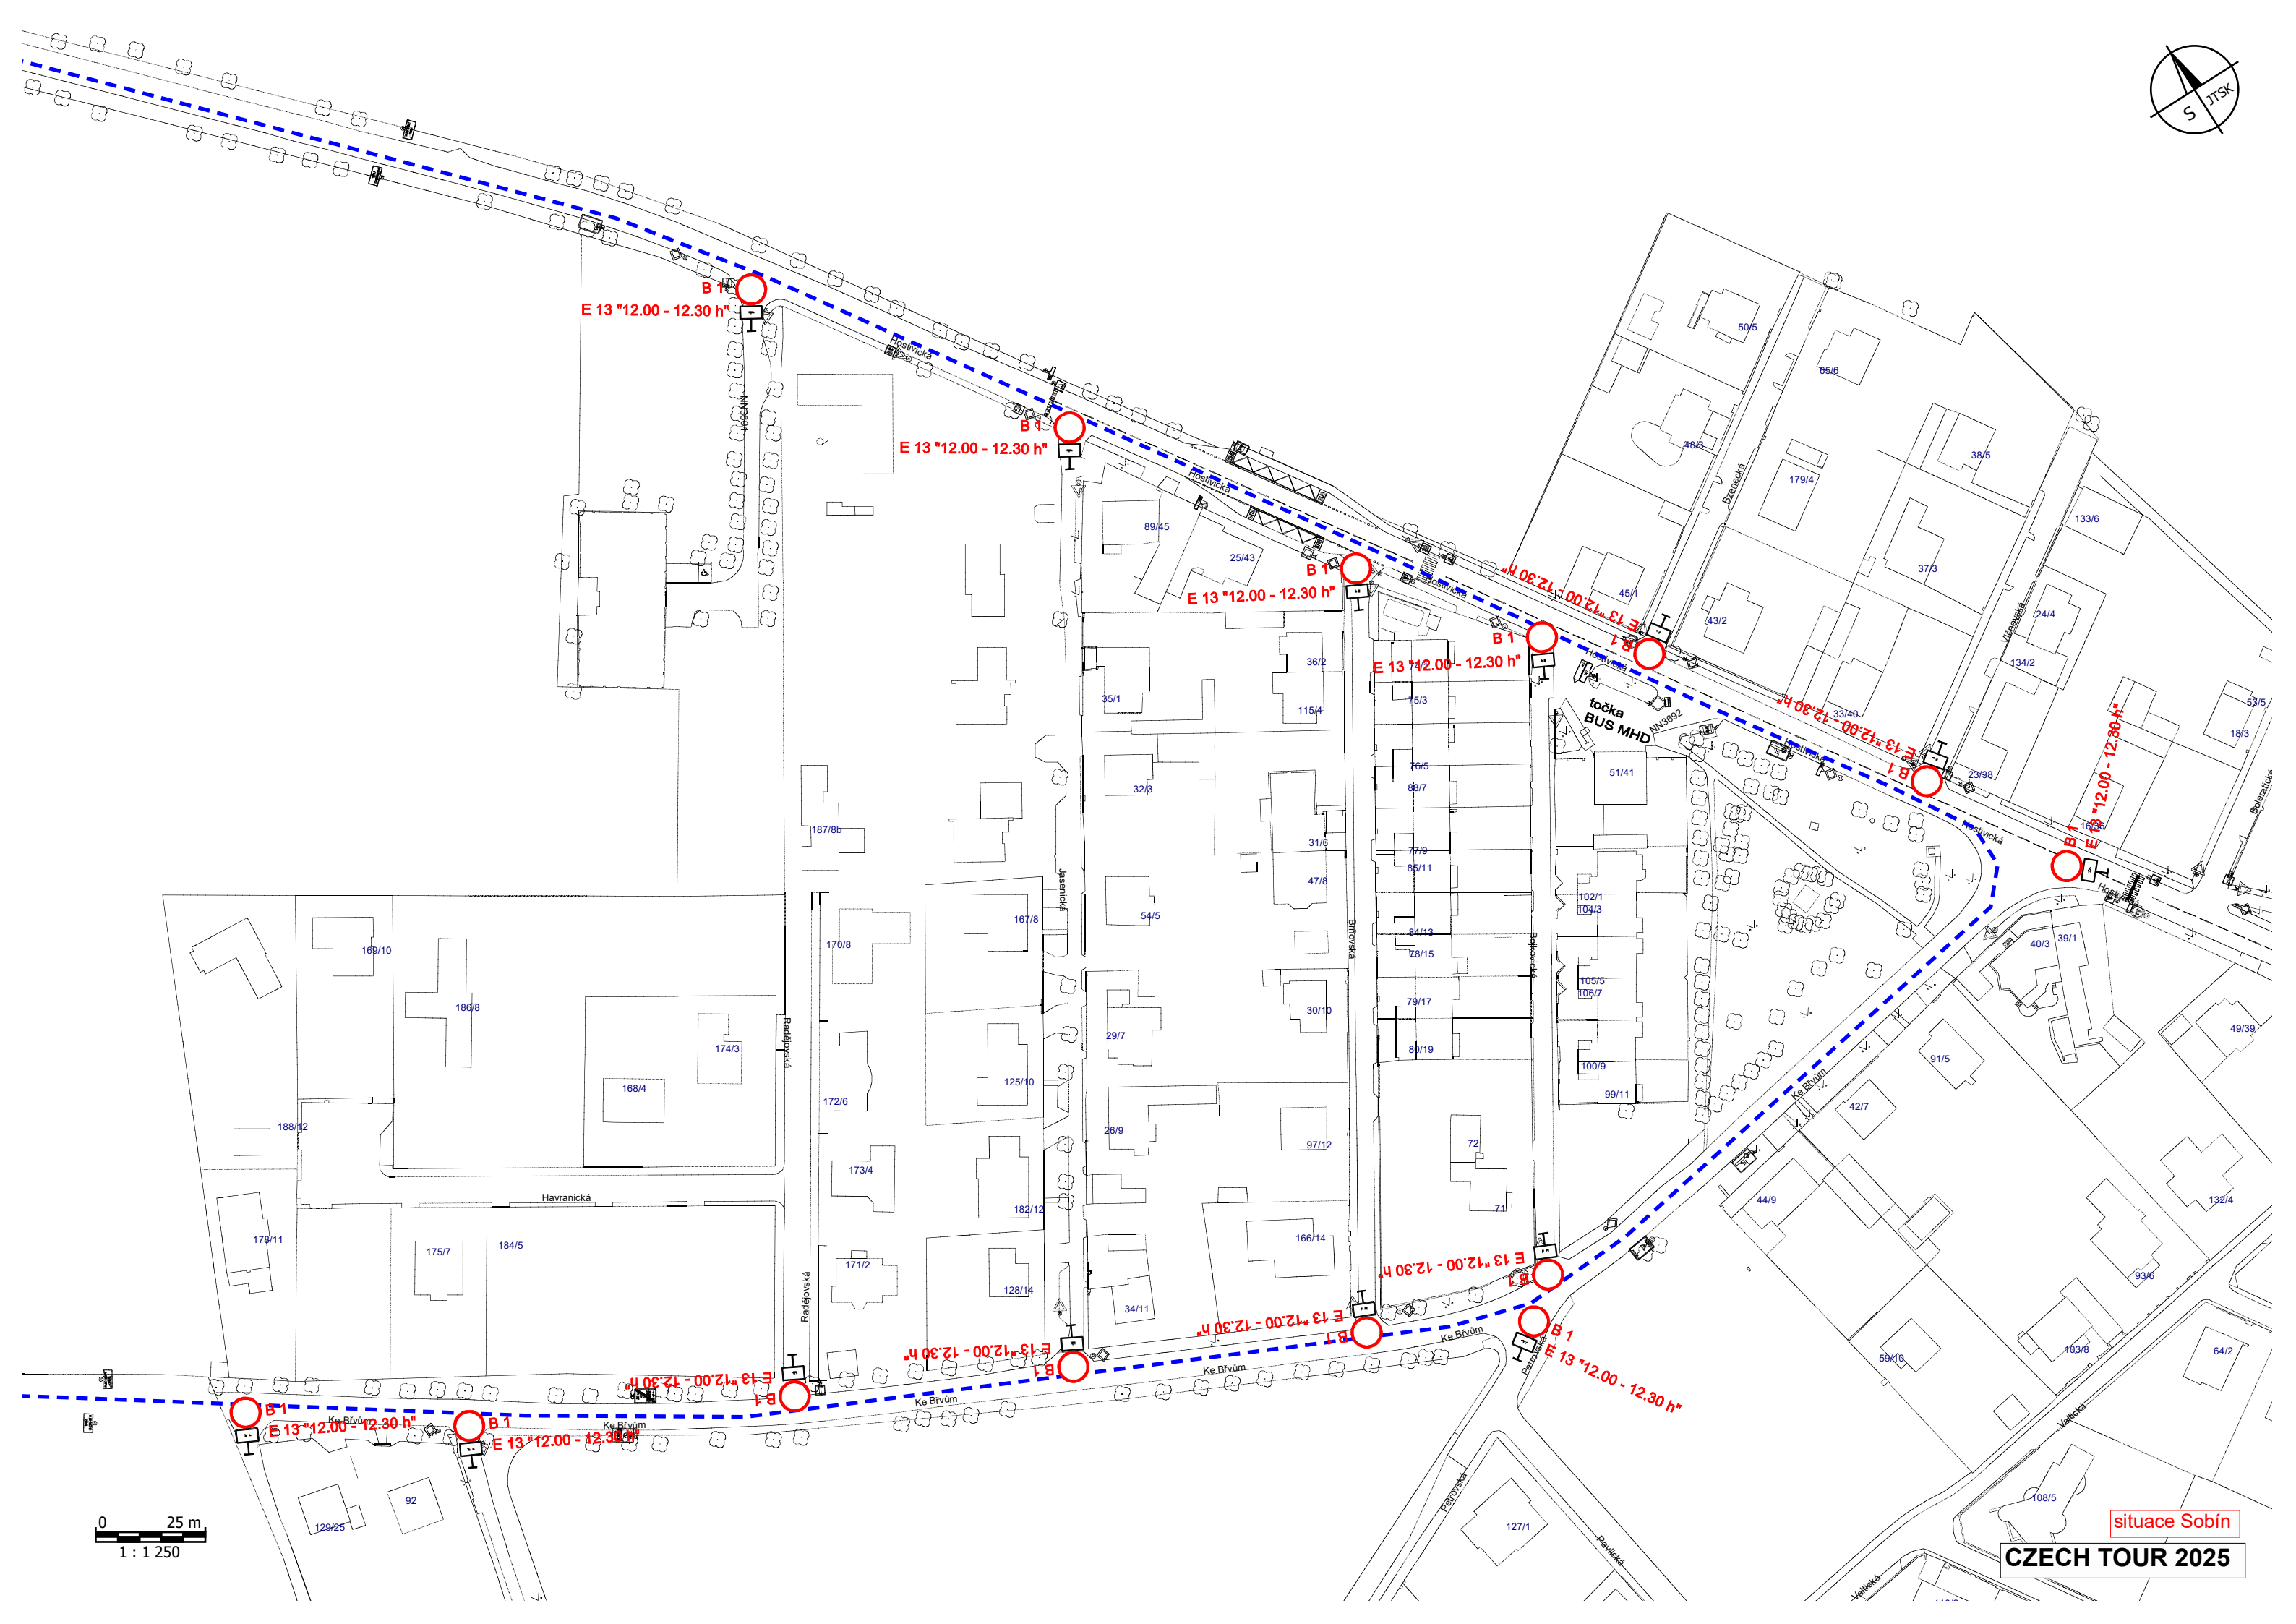



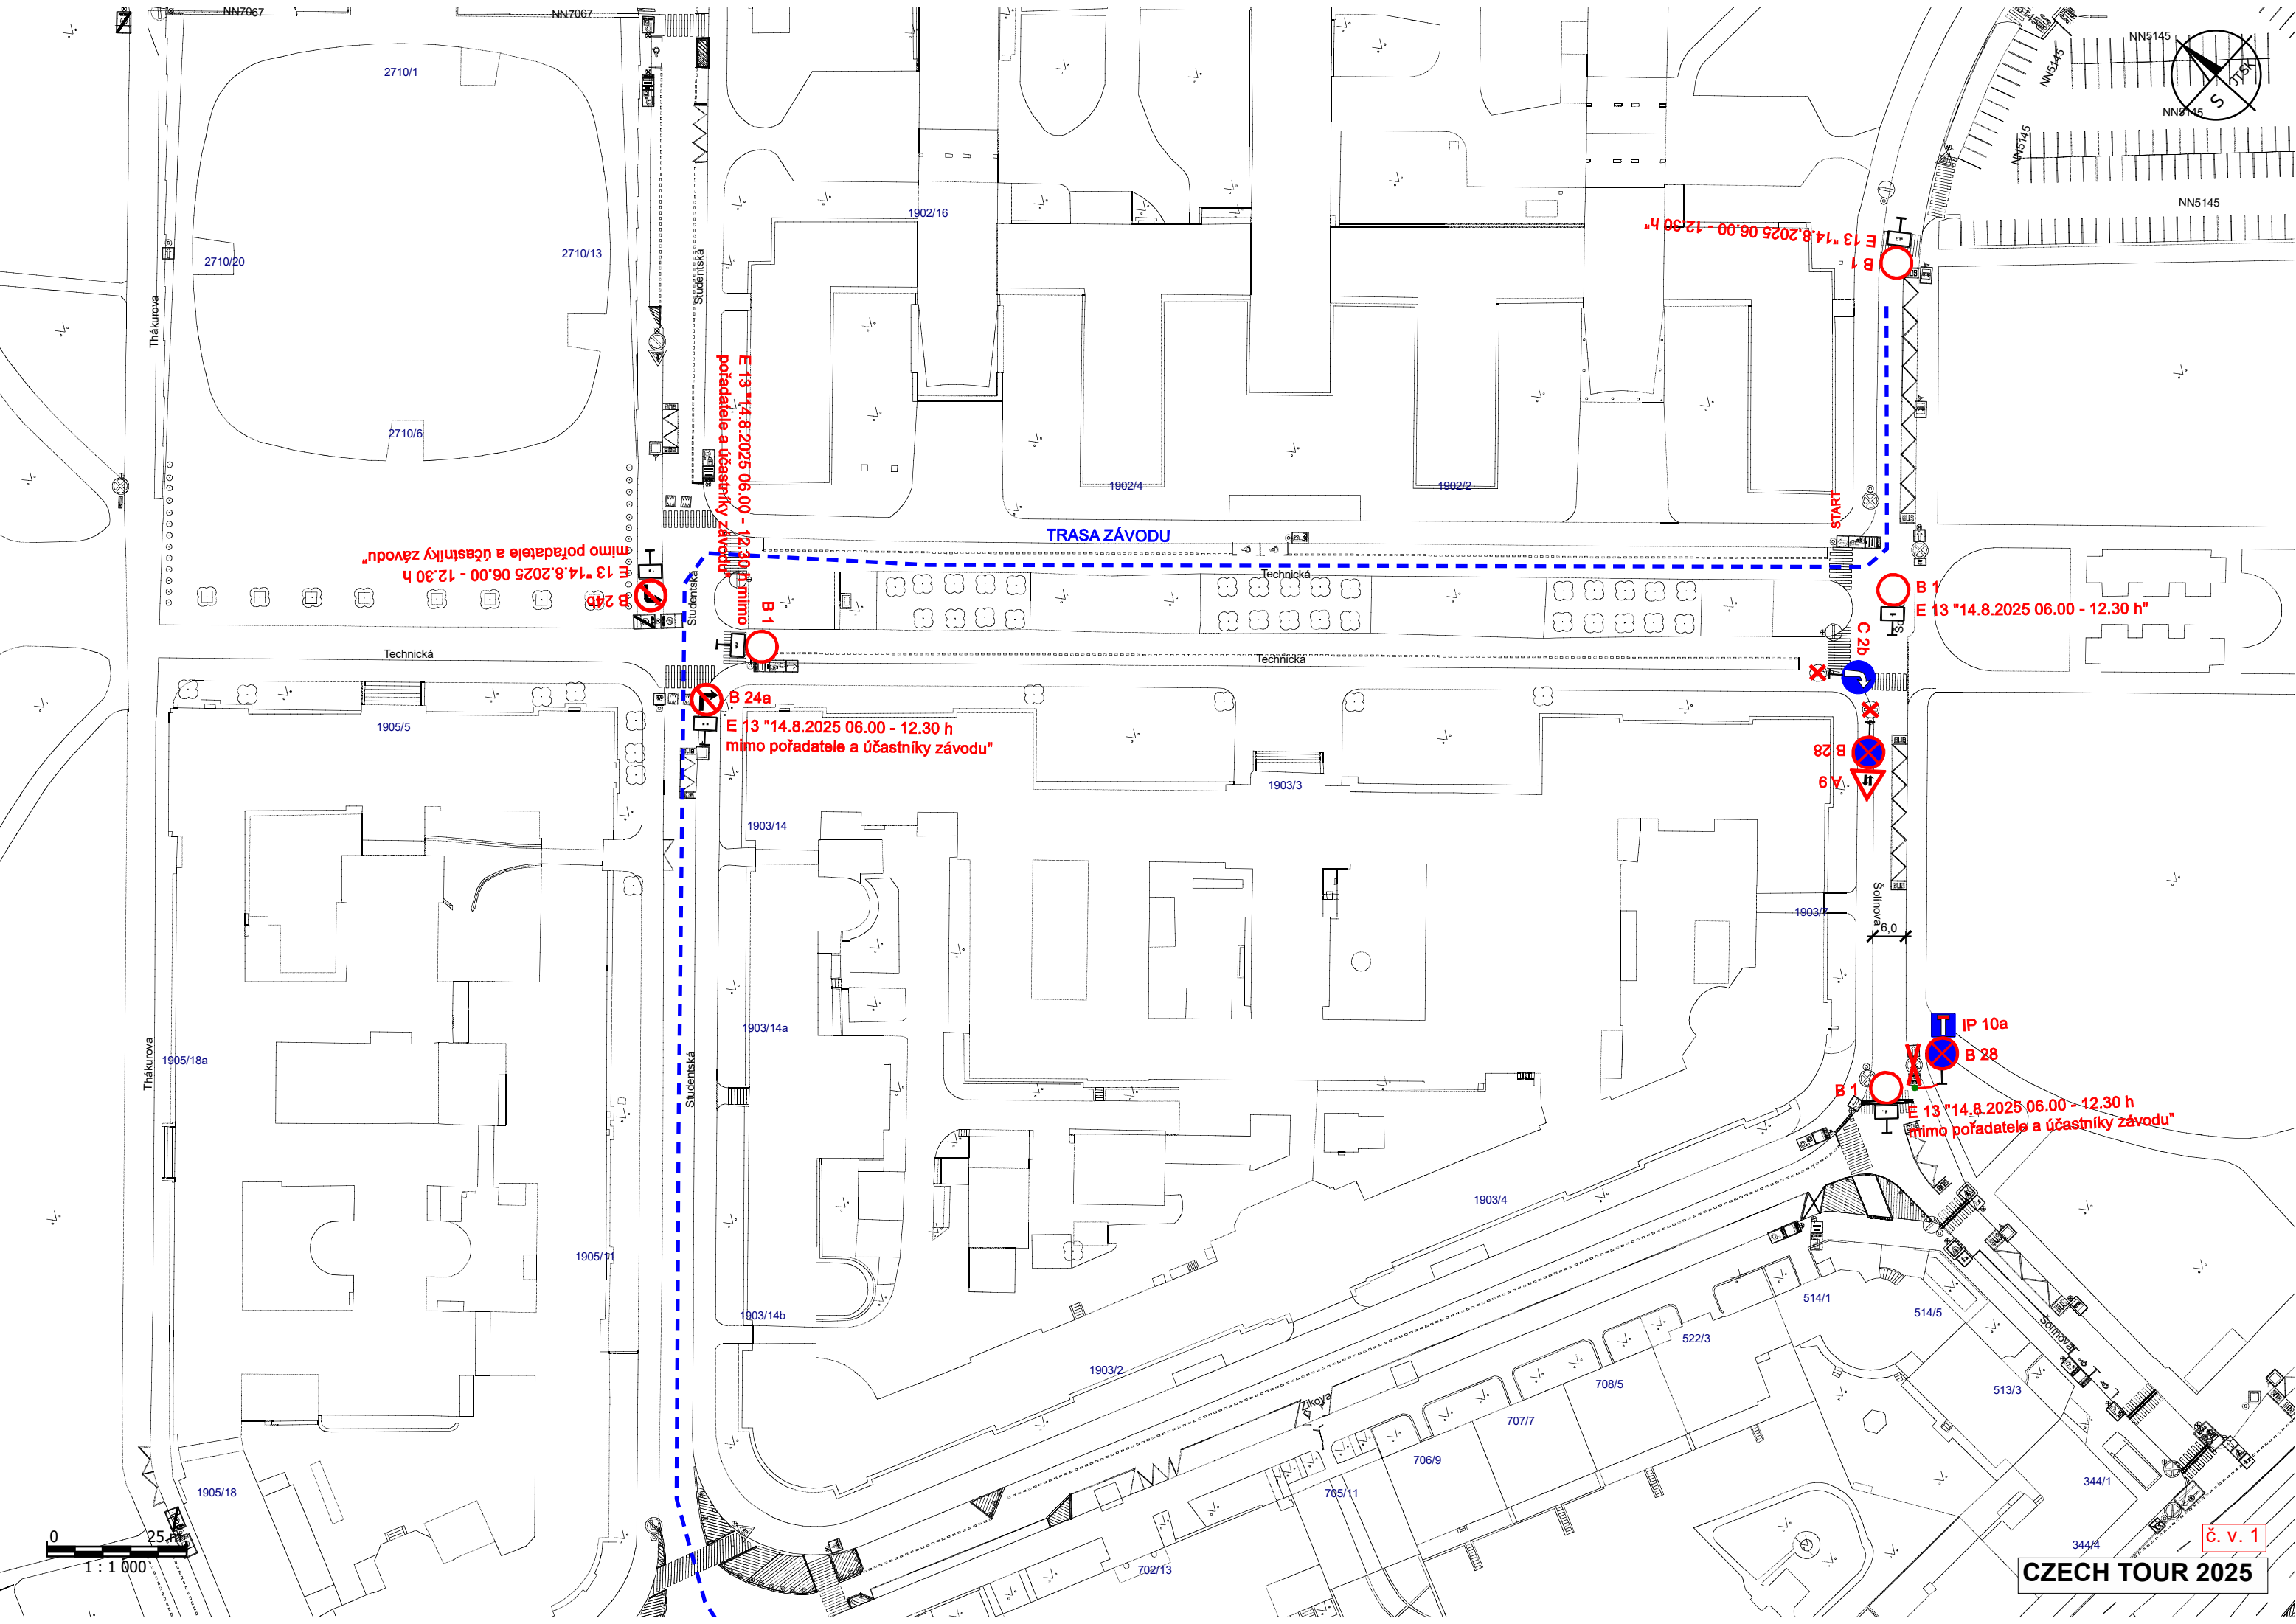


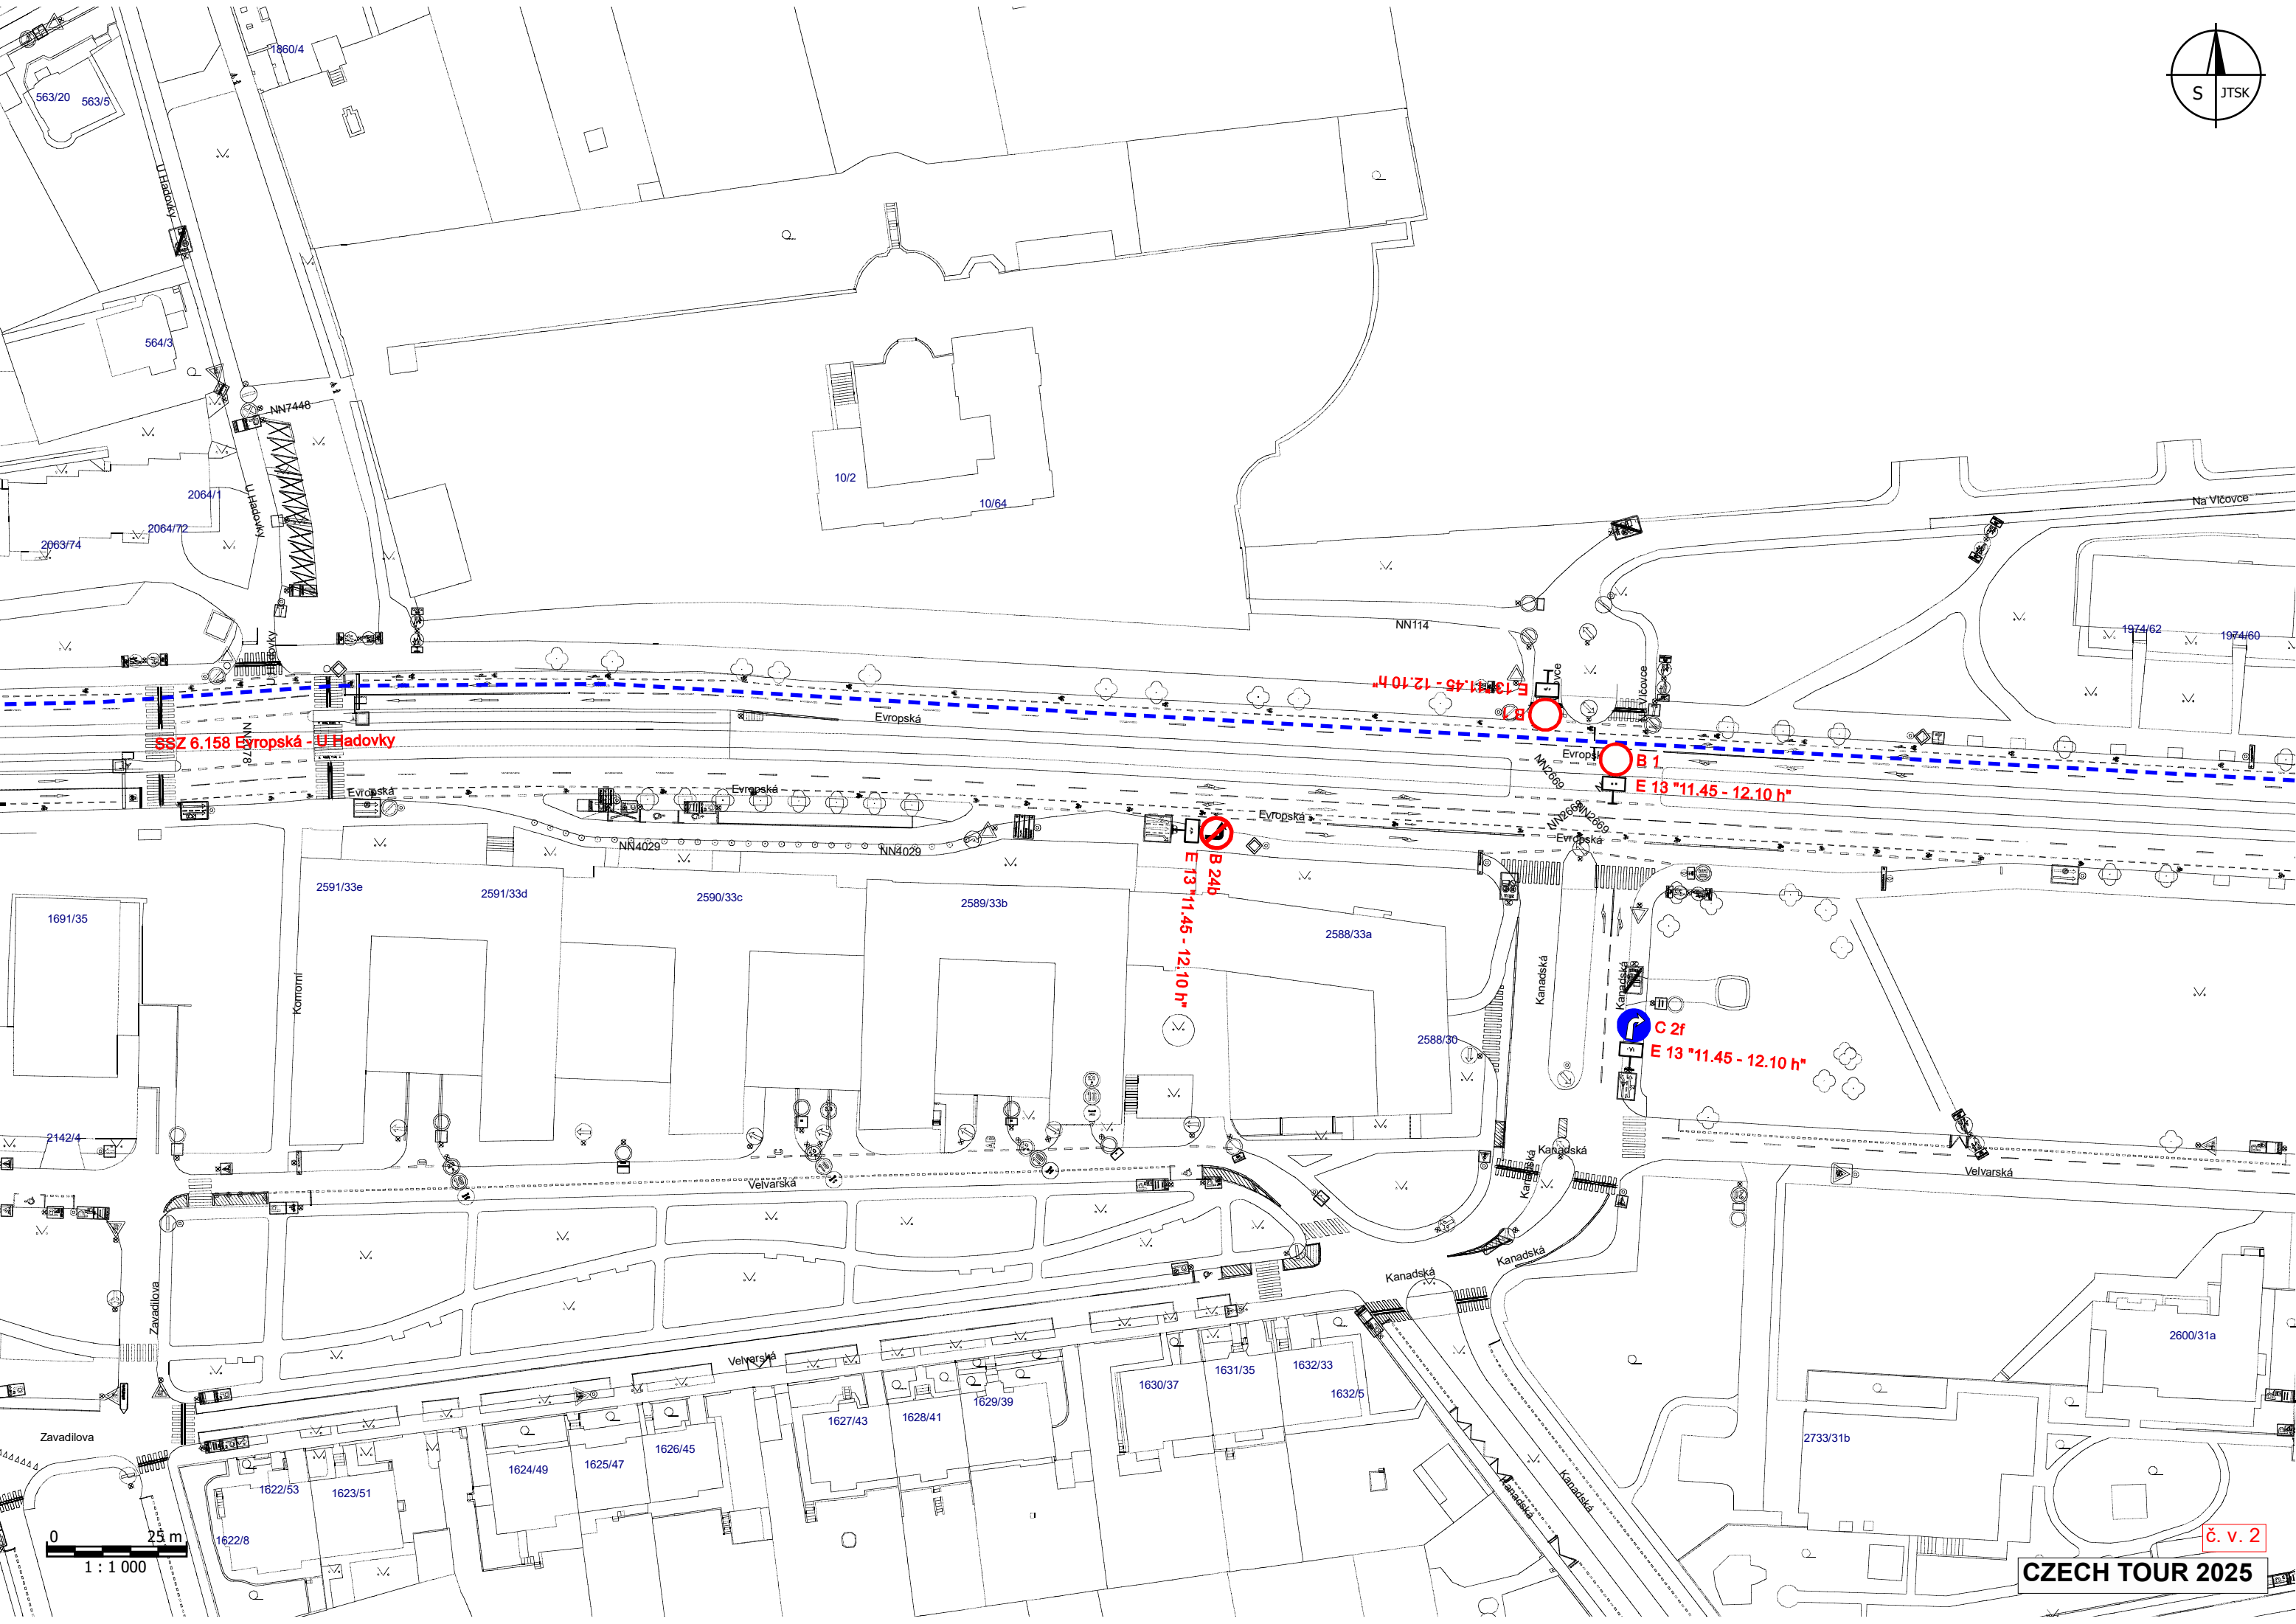
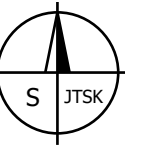


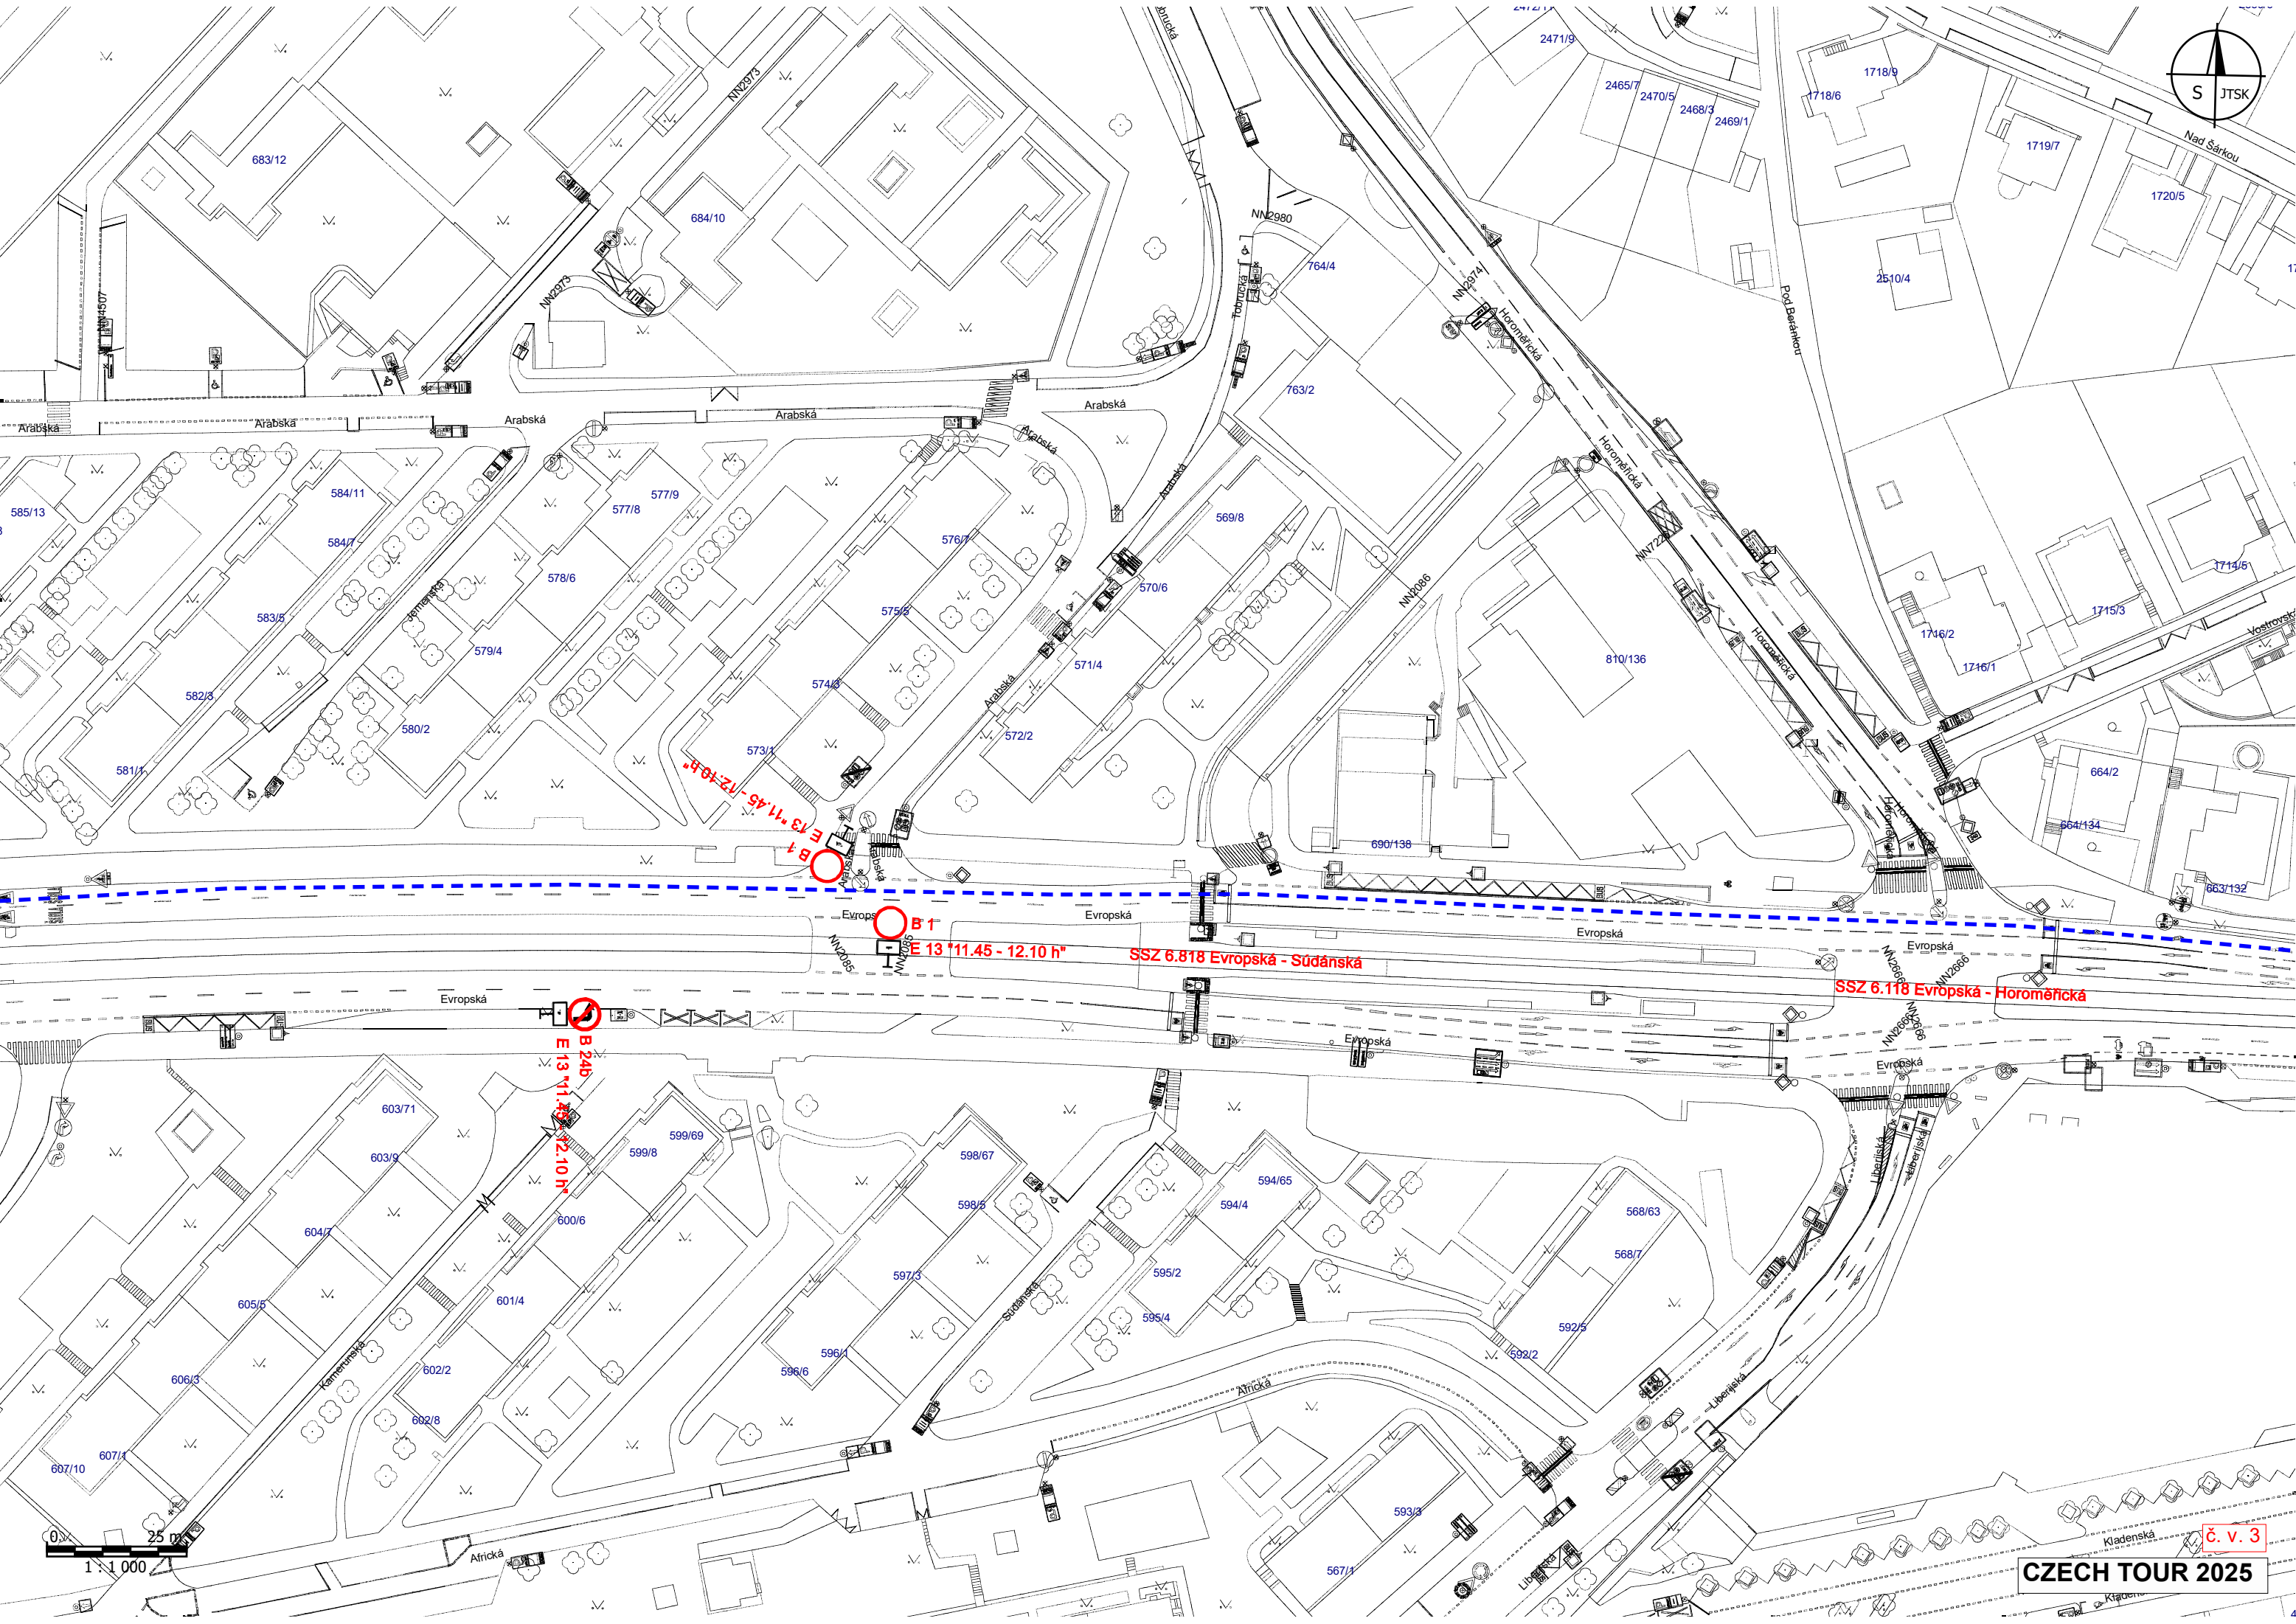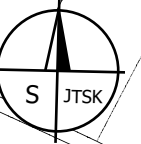

0 25 m
1:1 000


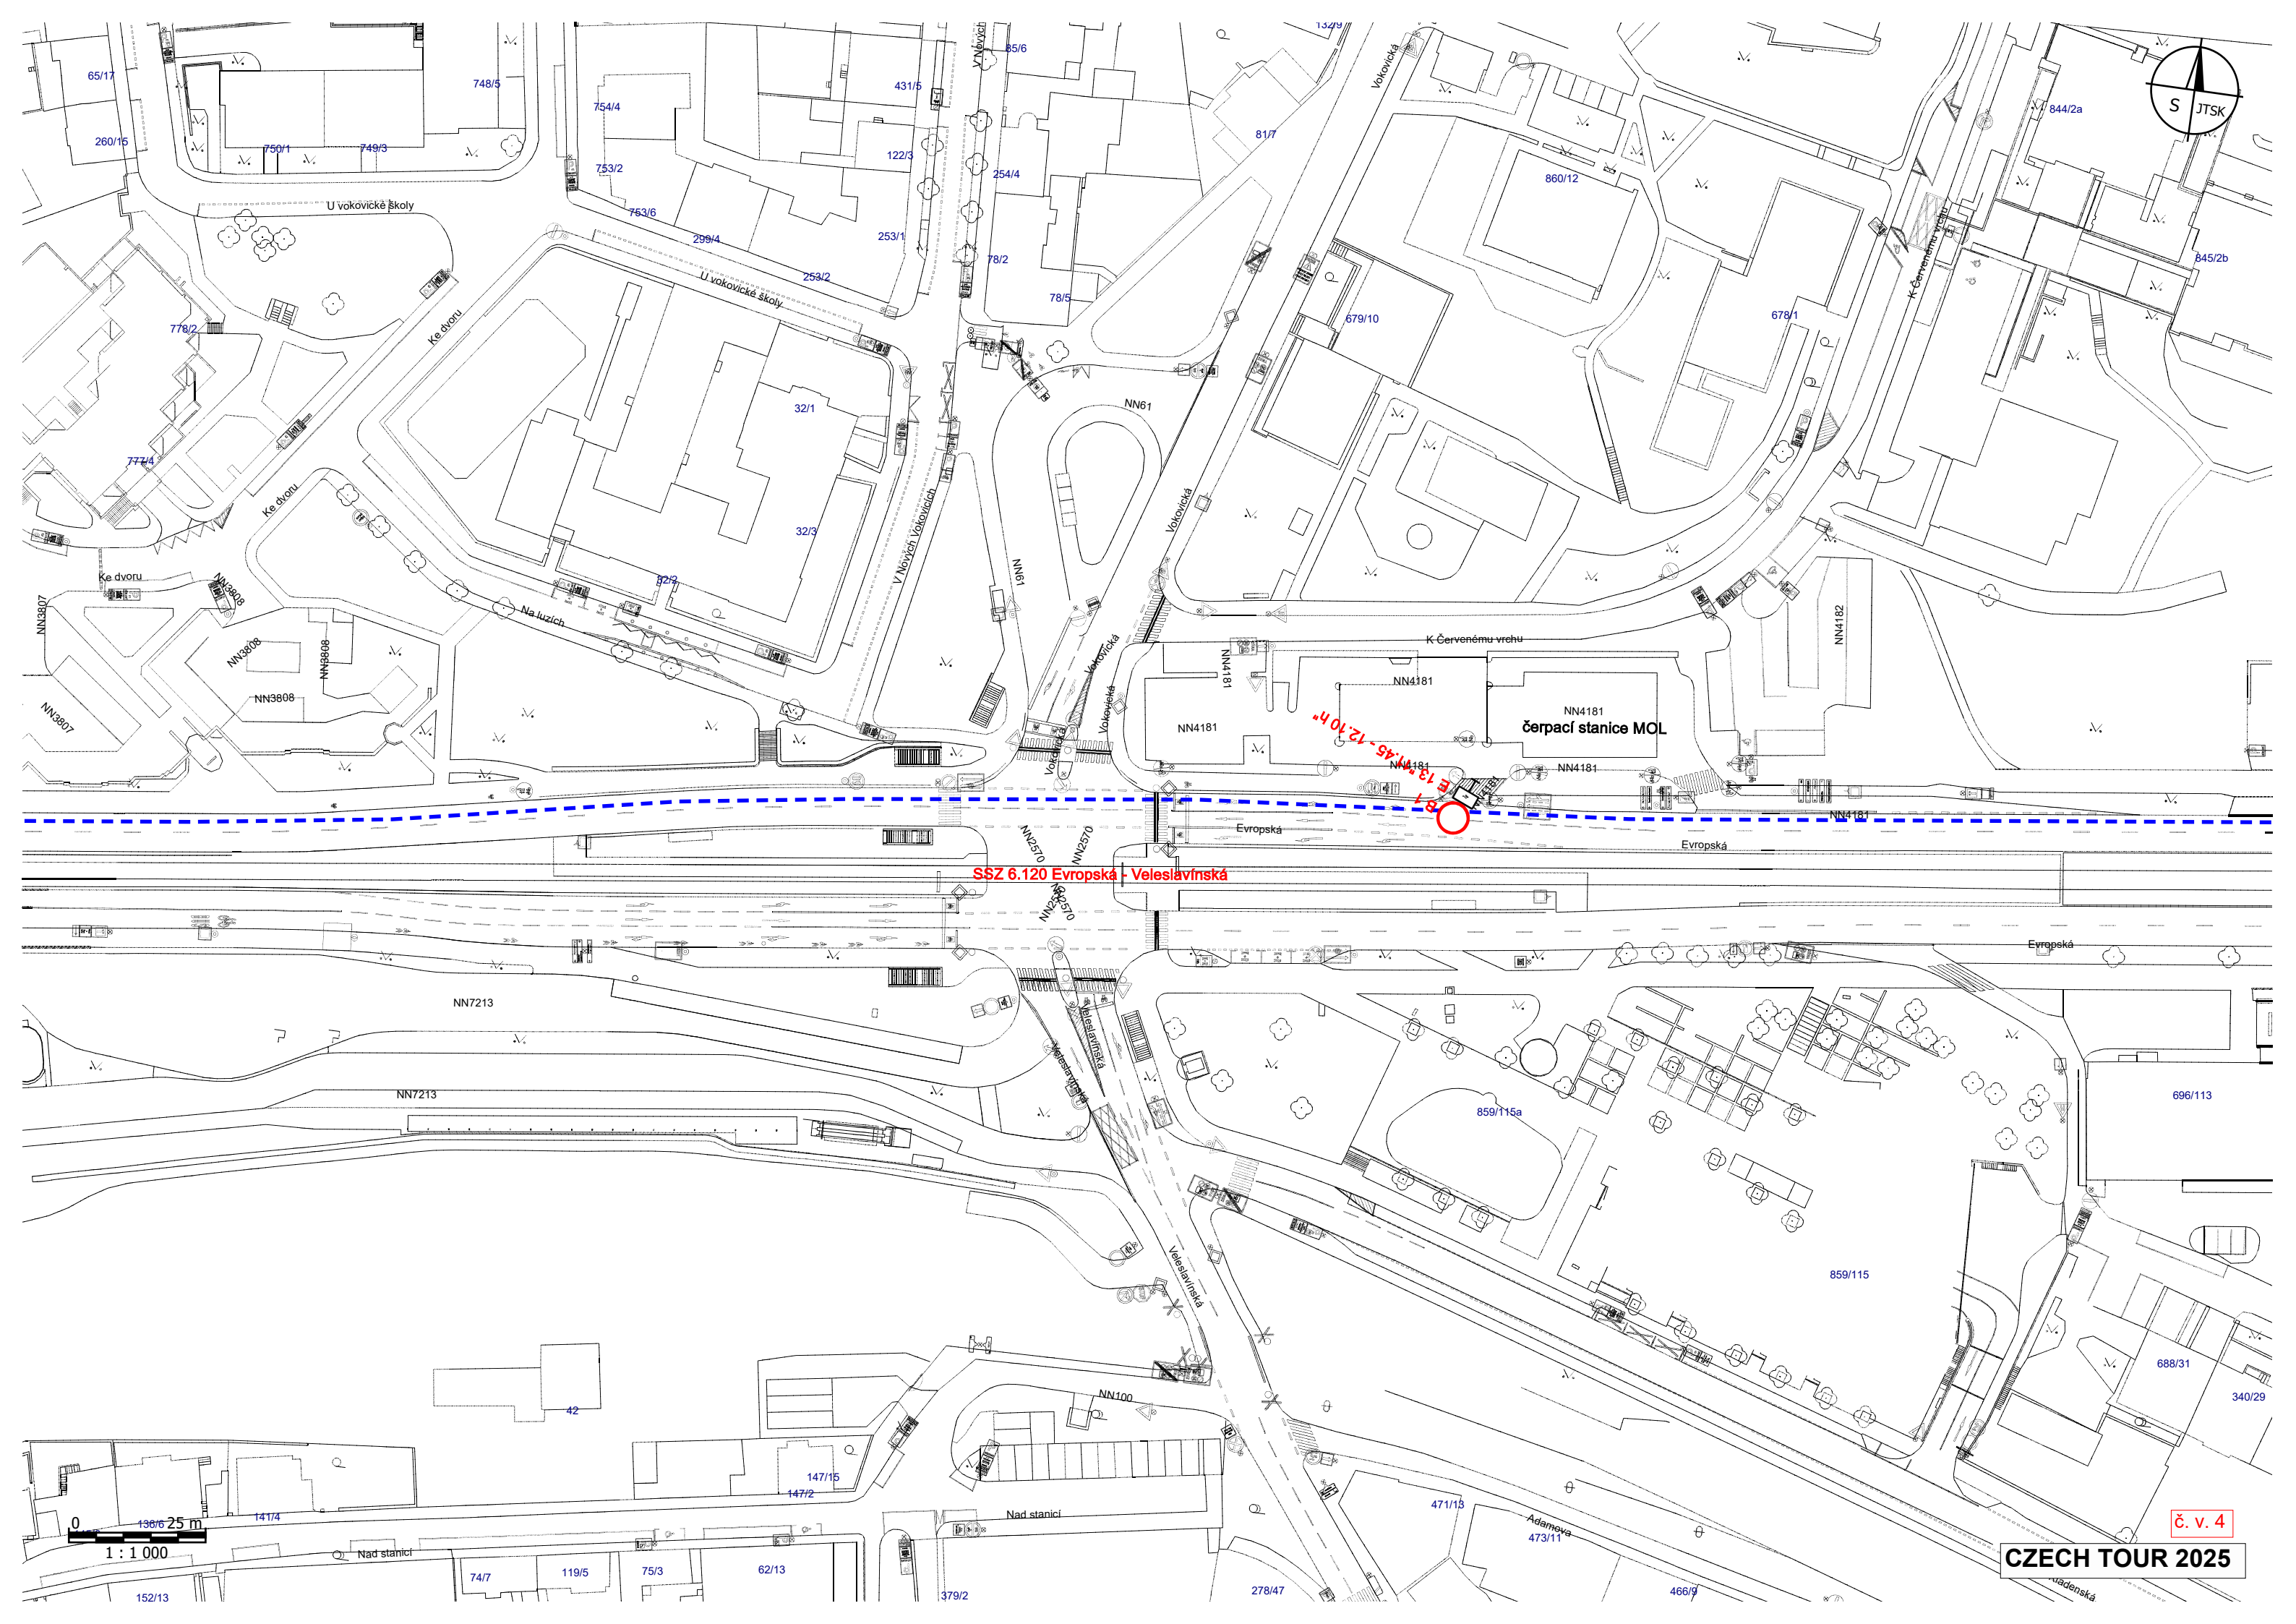


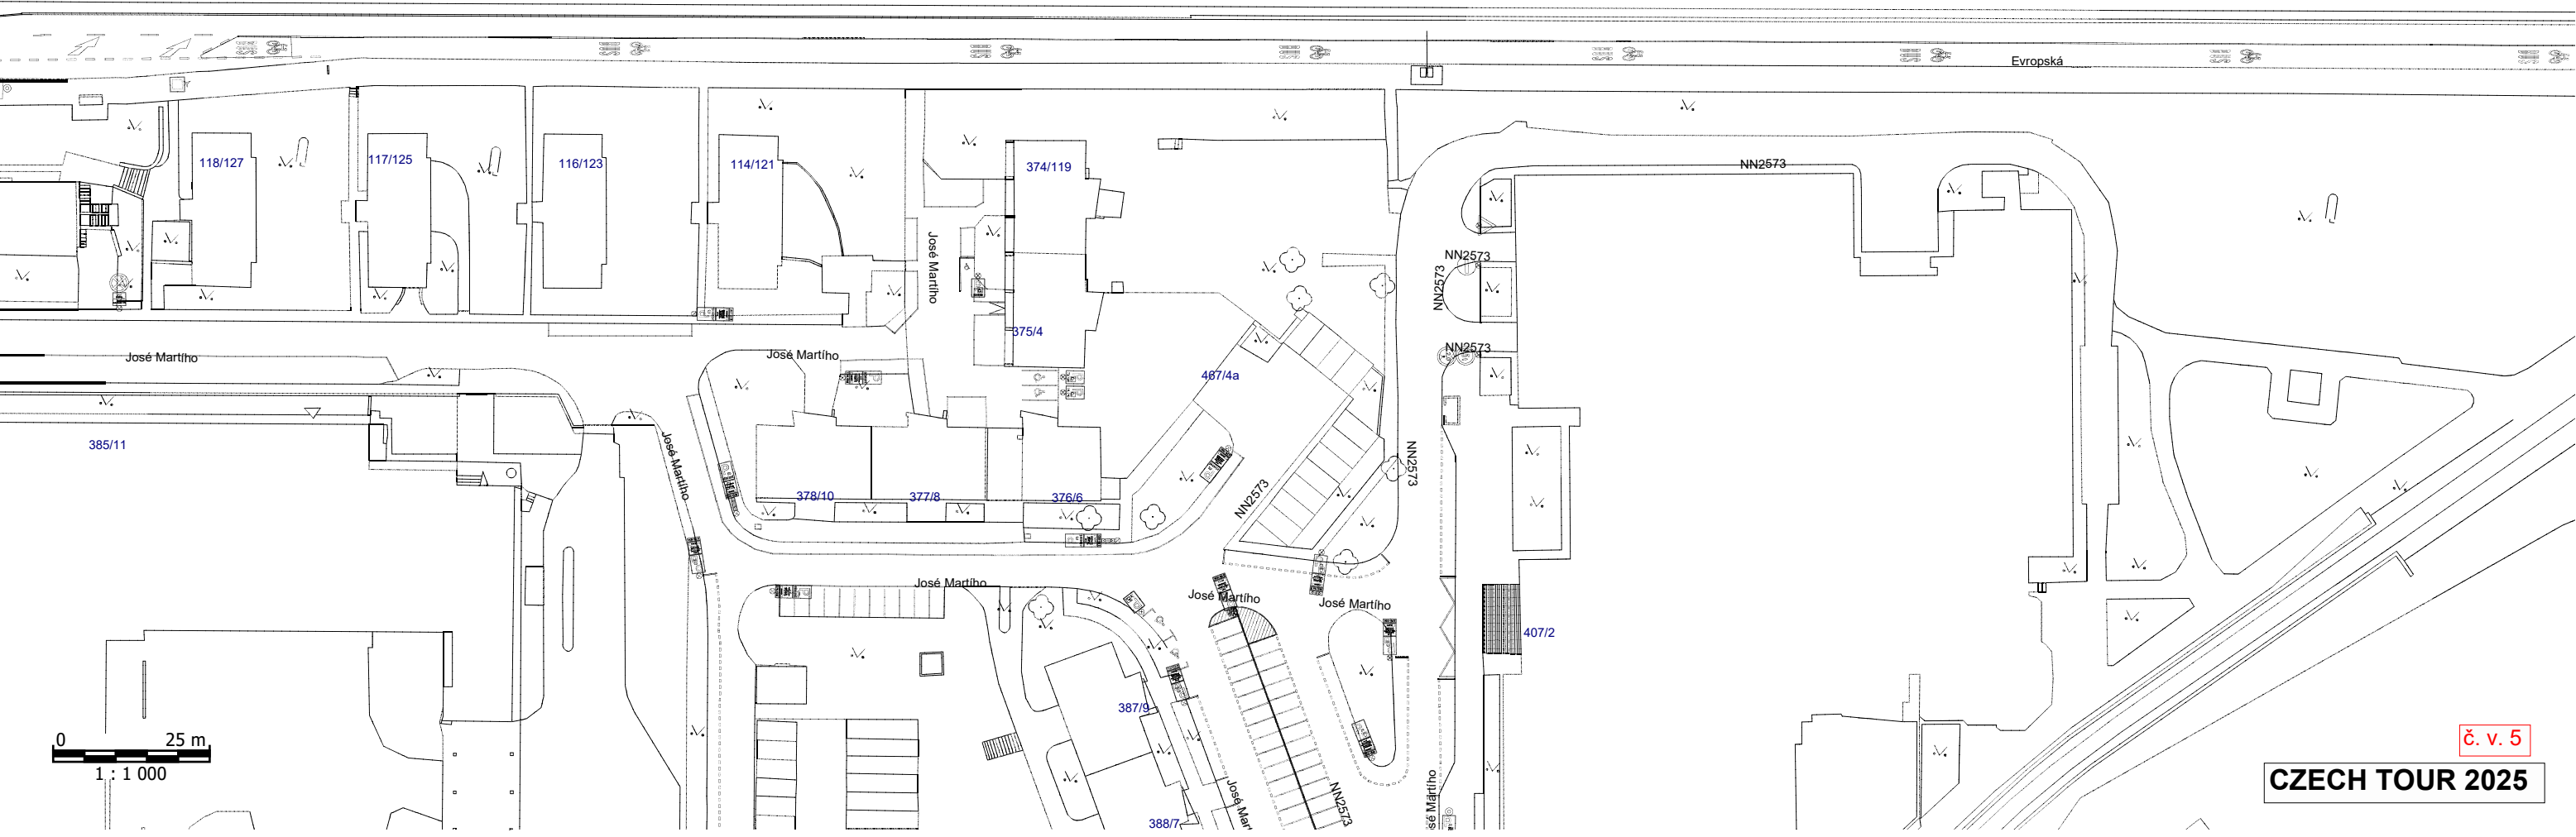
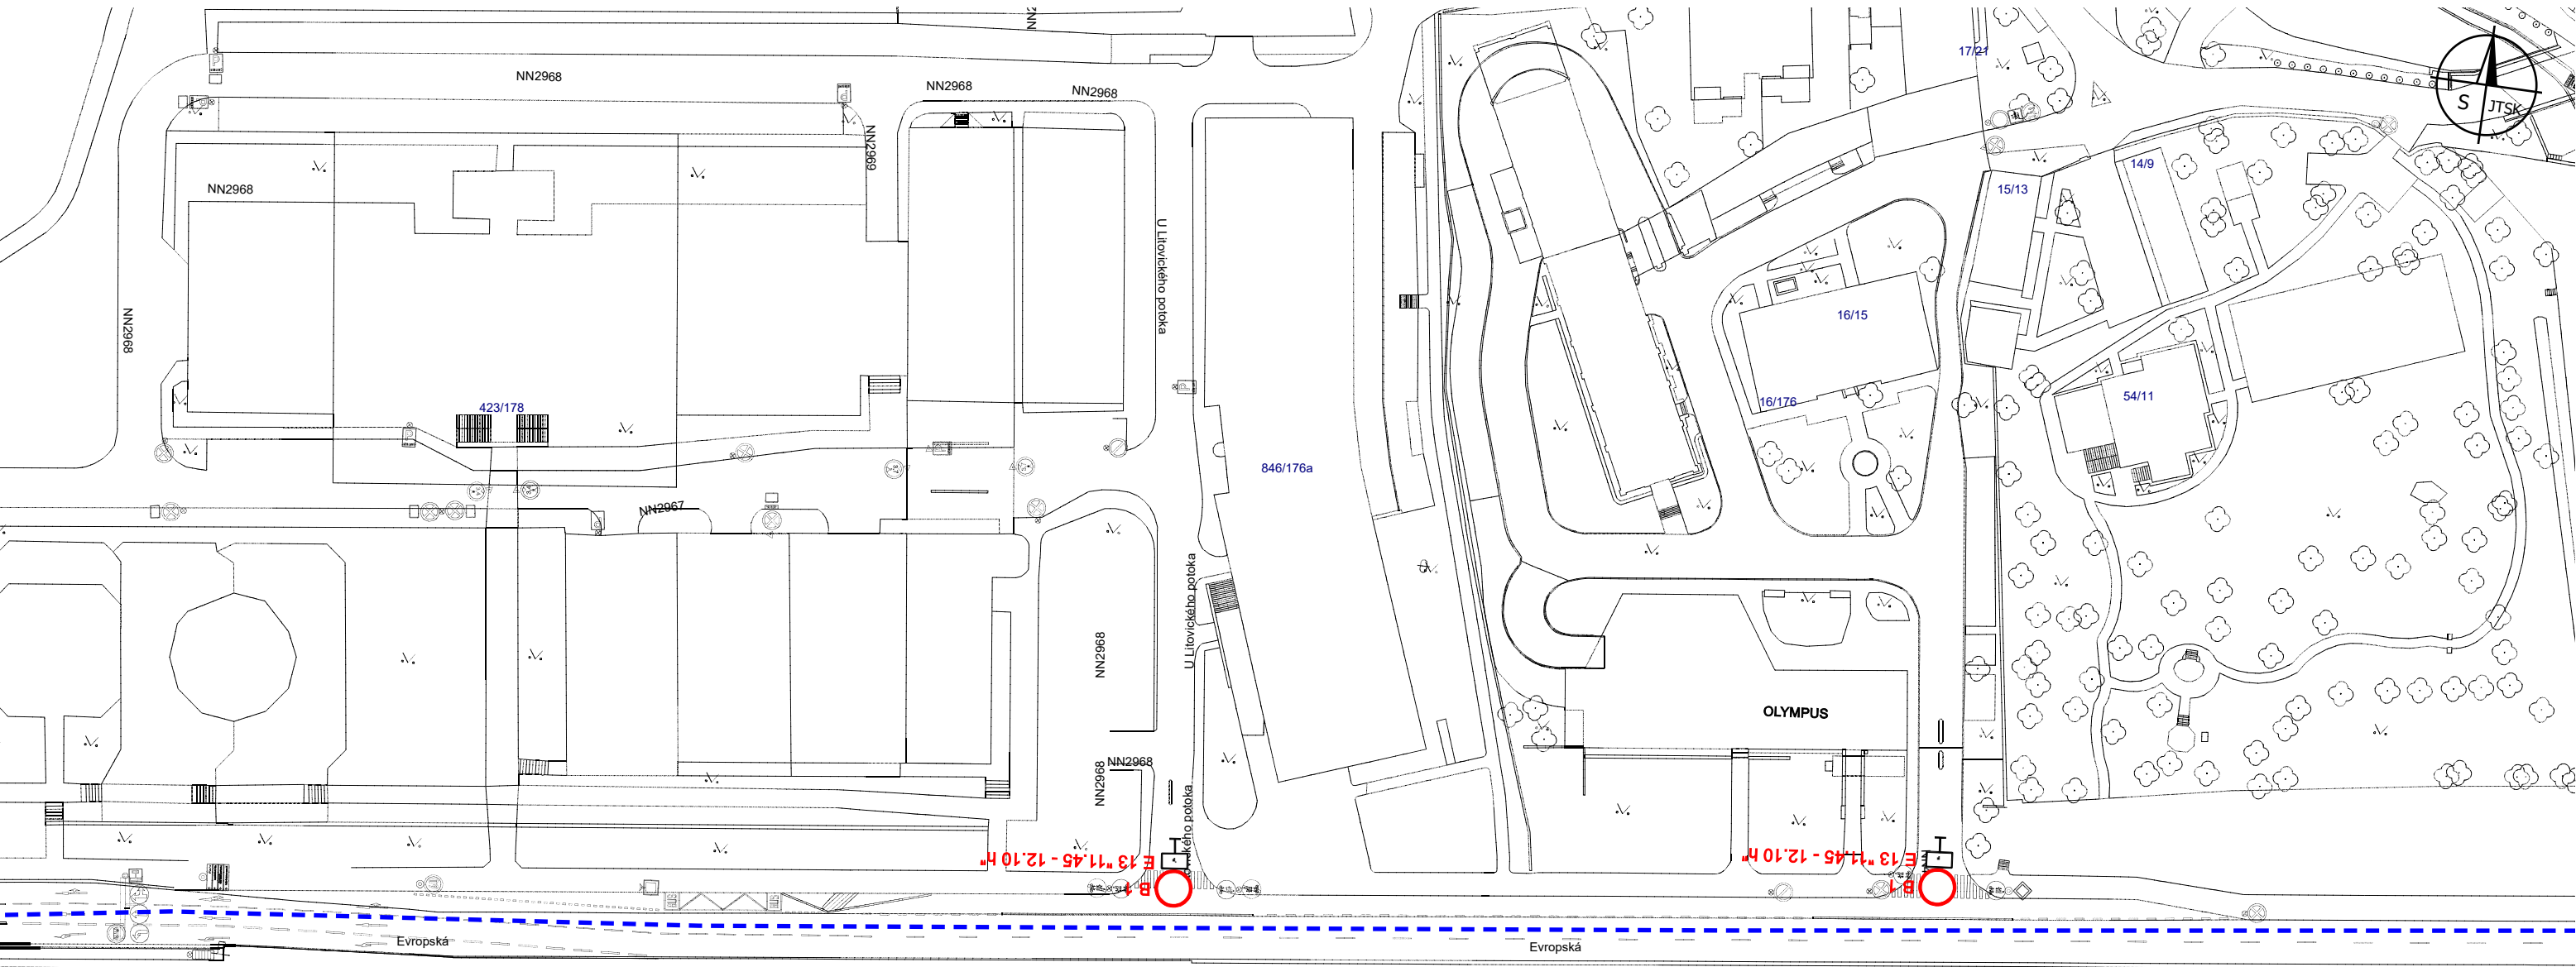


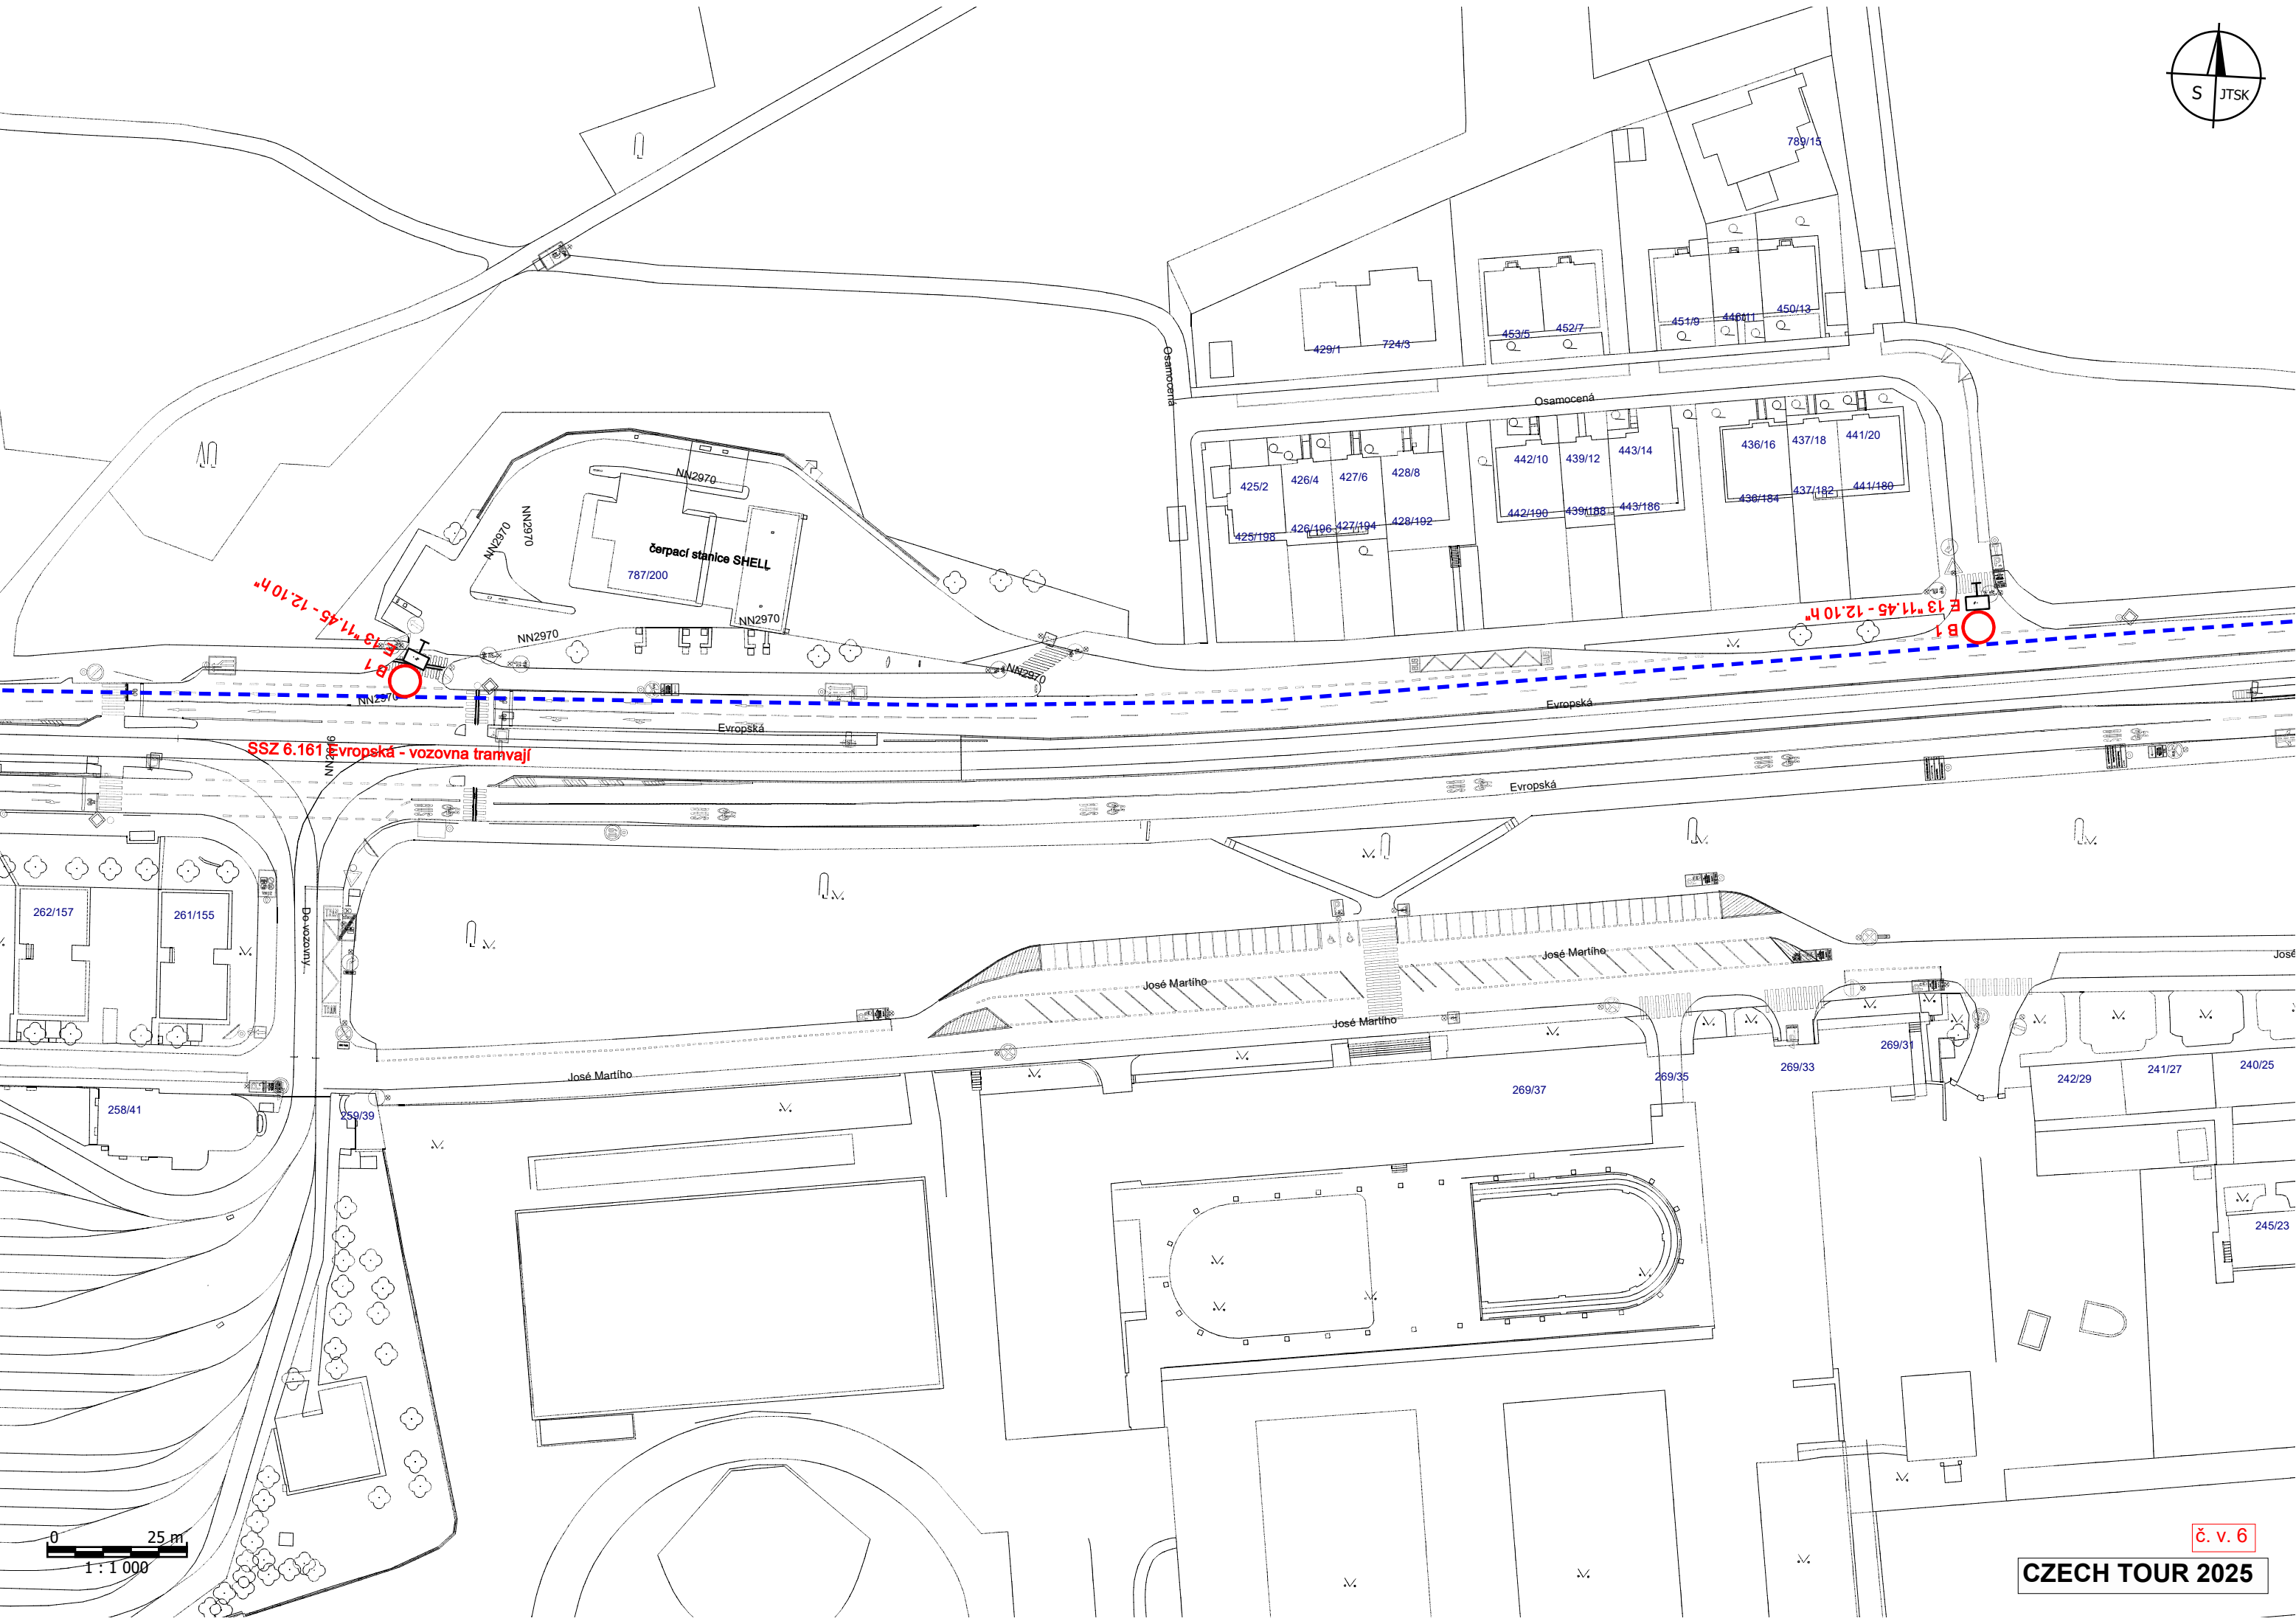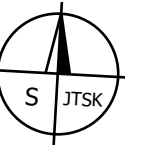

SSZ 6.161 Evropská - vozovna tramvaji



0 25 m
1 : 1 000

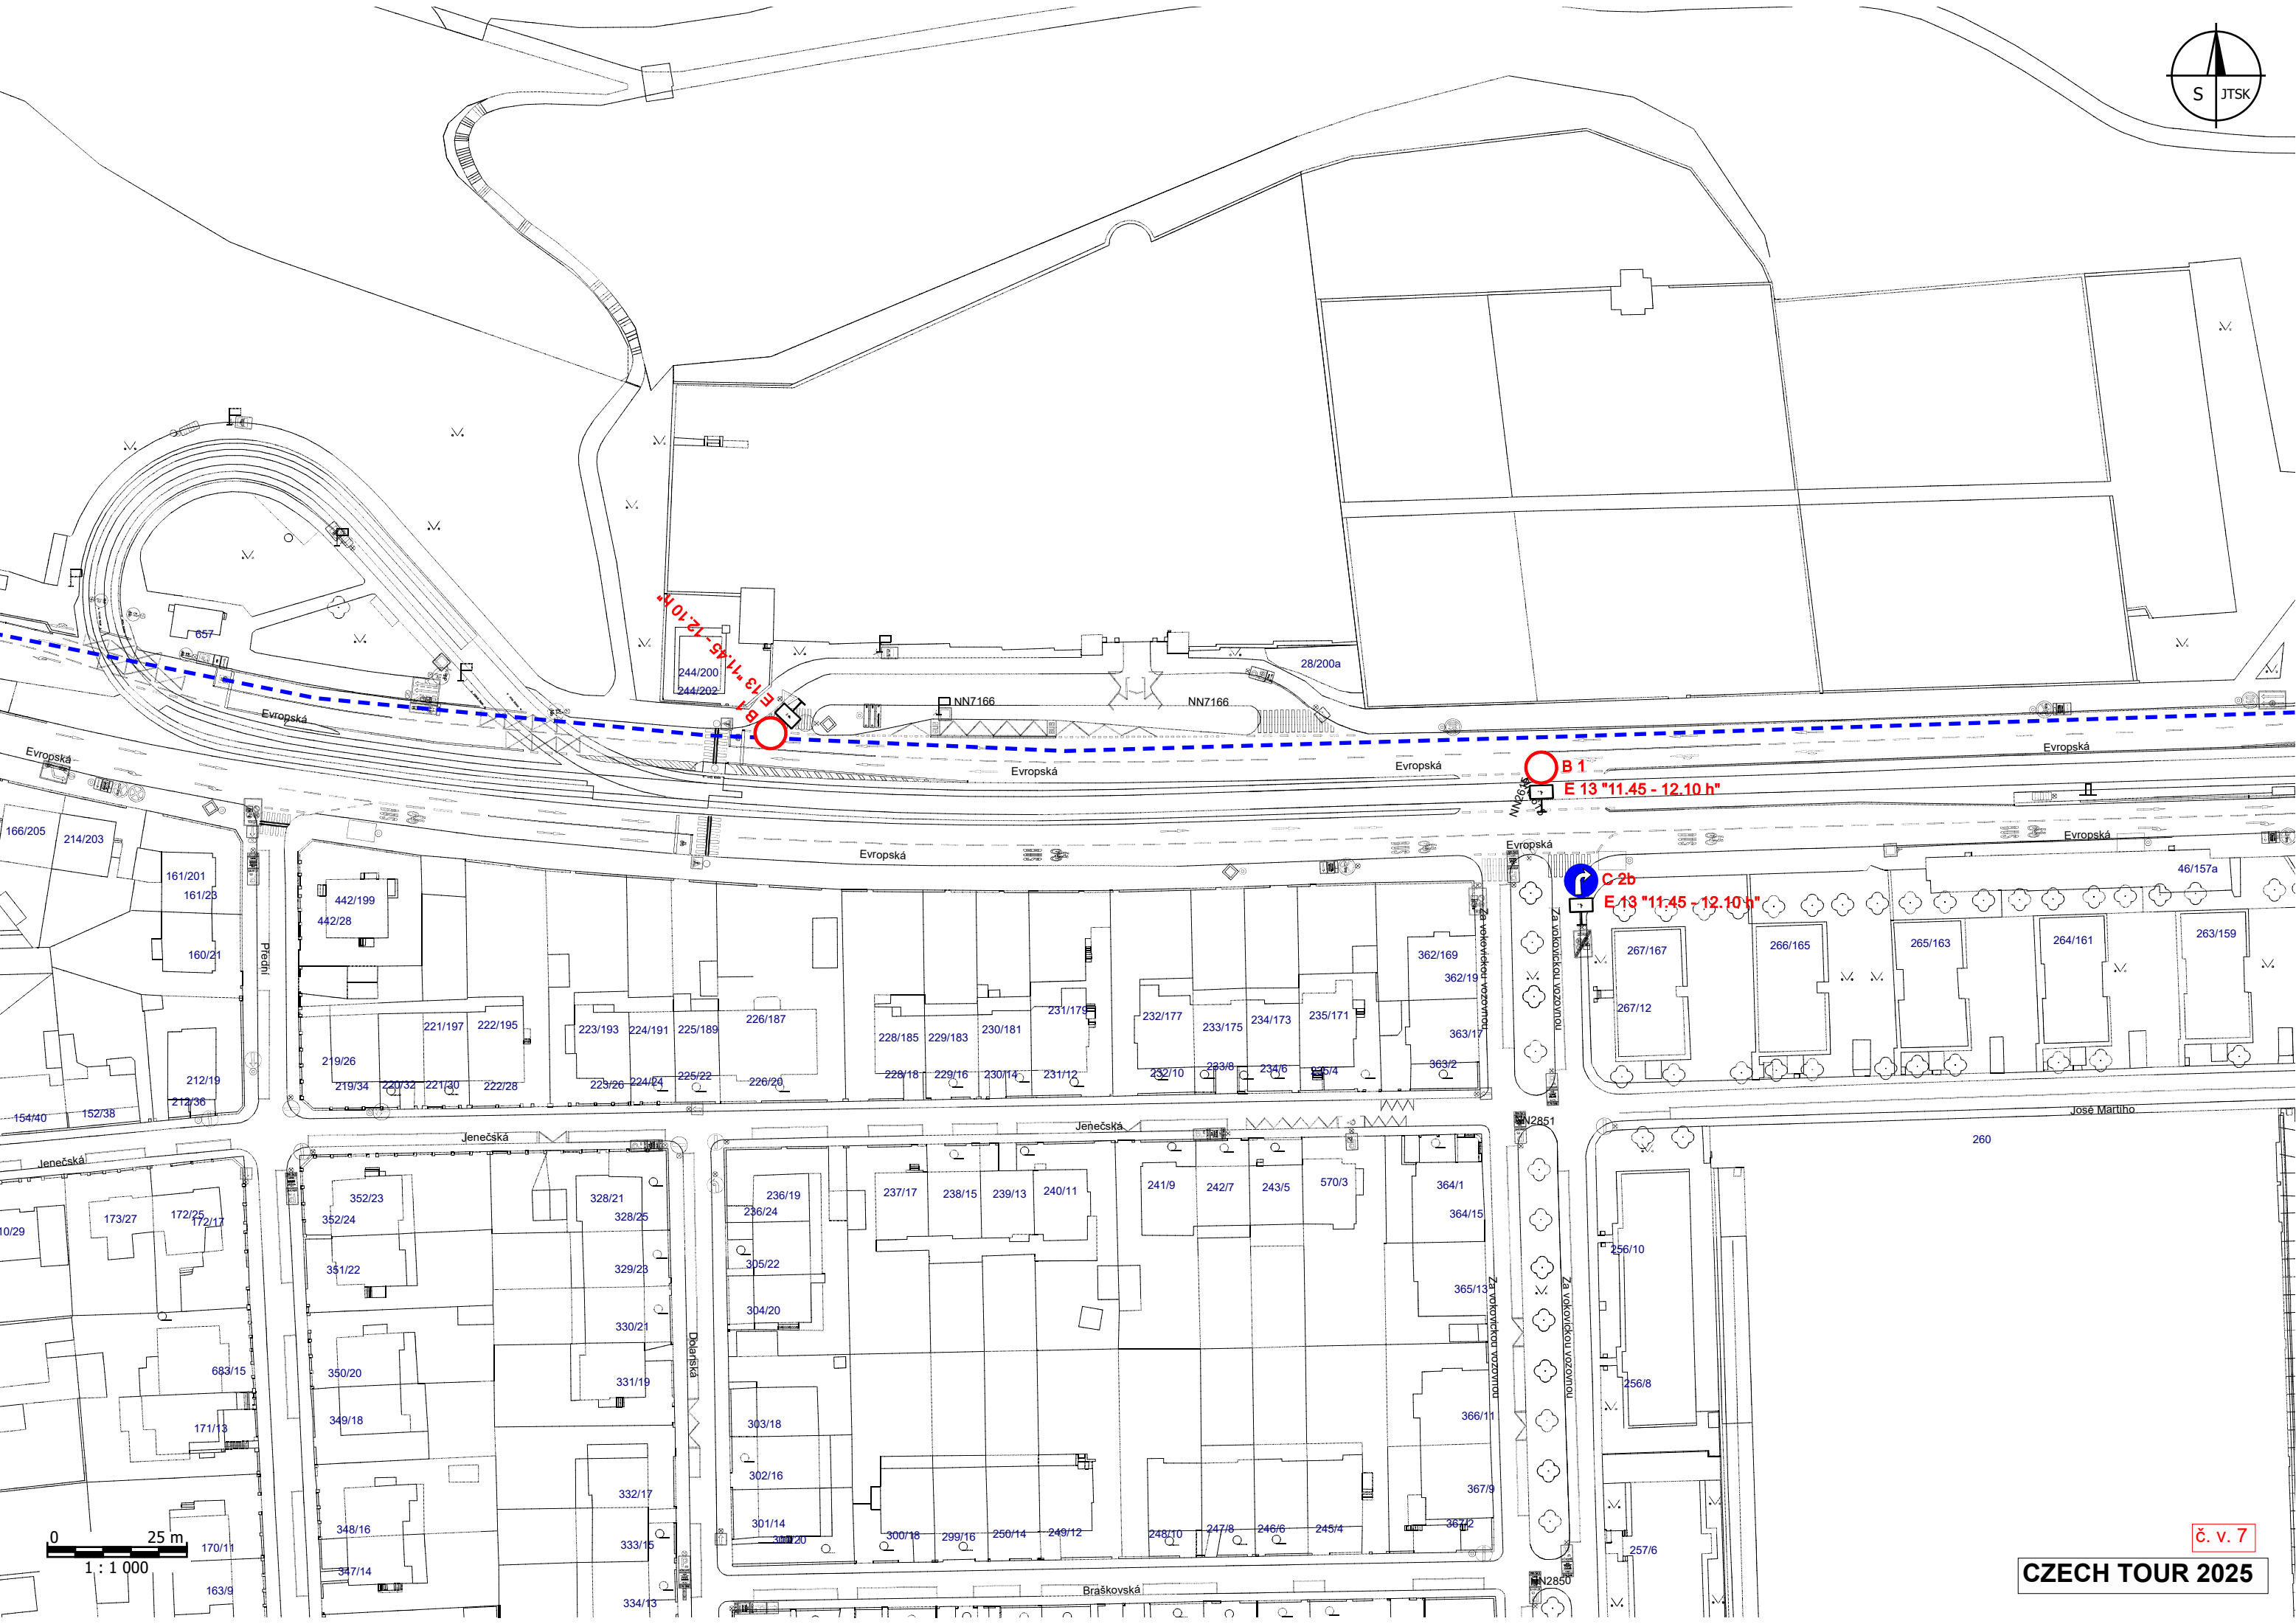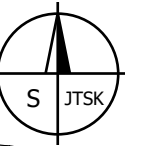

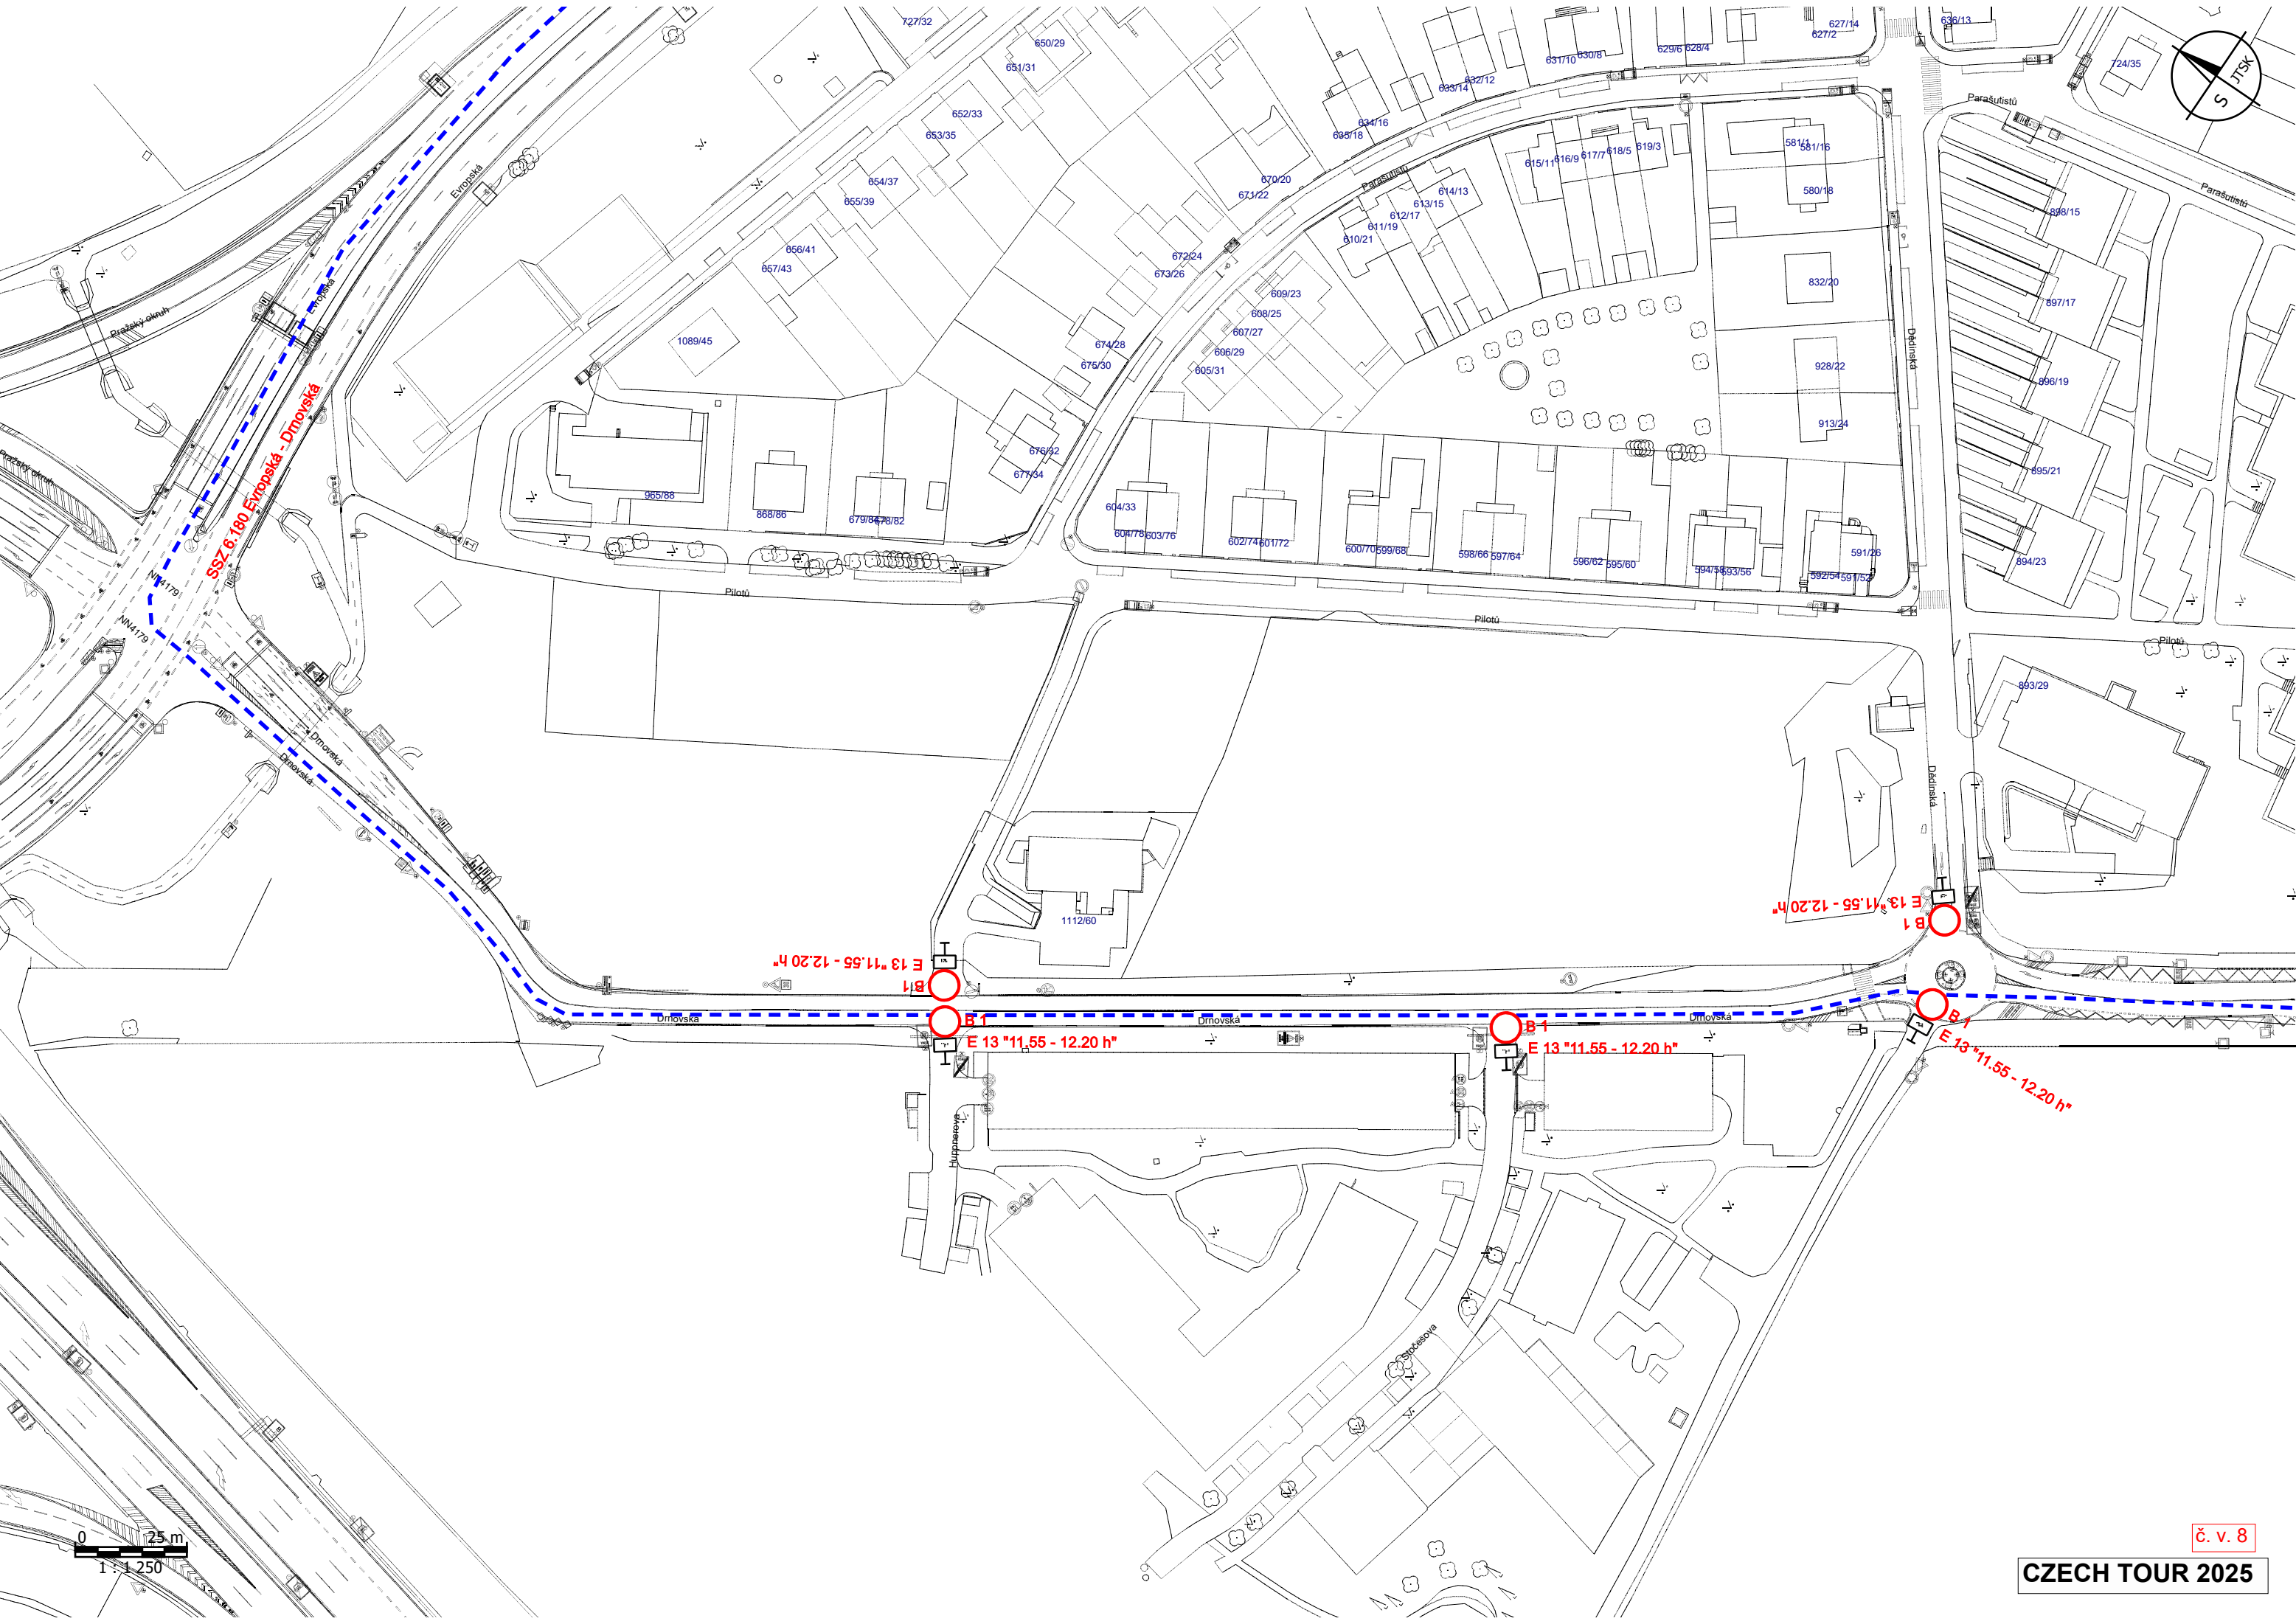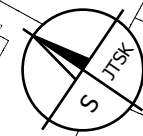

č. v. 8

CZECH TOUR 2025

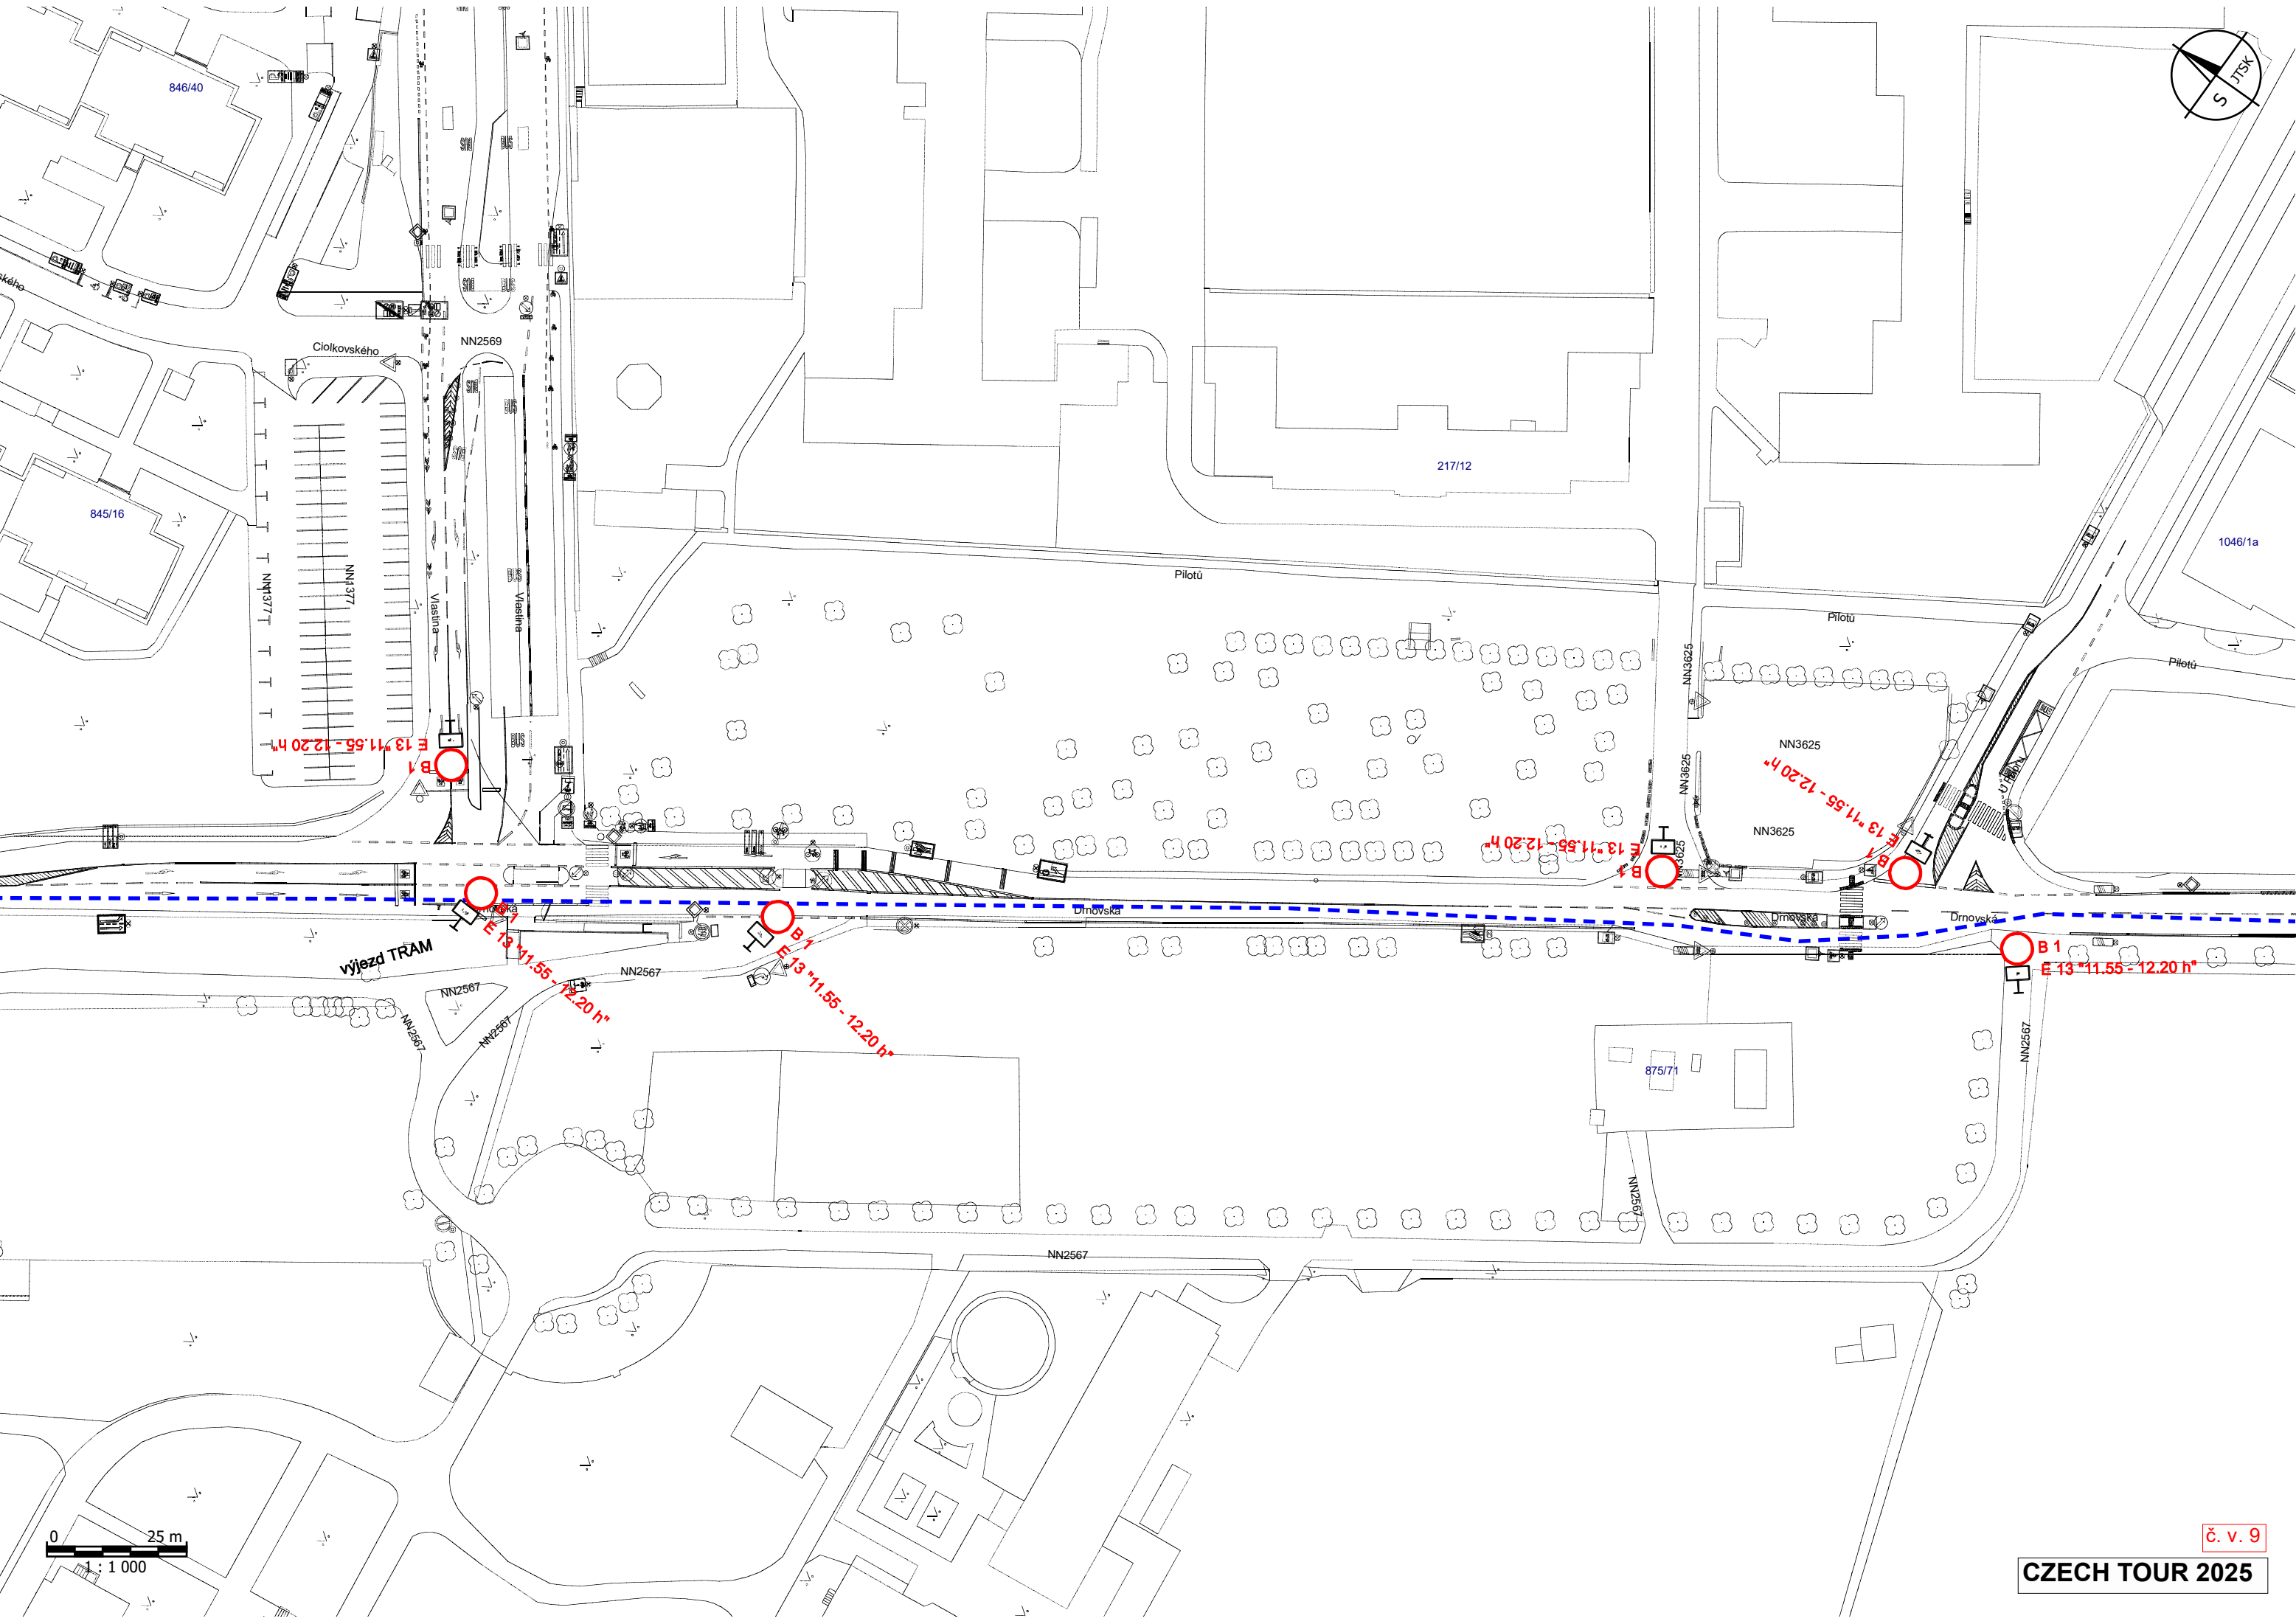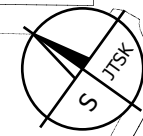


0 25 m
1 : 1 000

č. v. 9

CZECH TOUR 2025




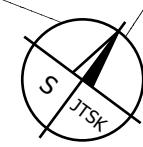




0 25 m
1 : 1 000


č. v. 11

CZECH TOUR 2025

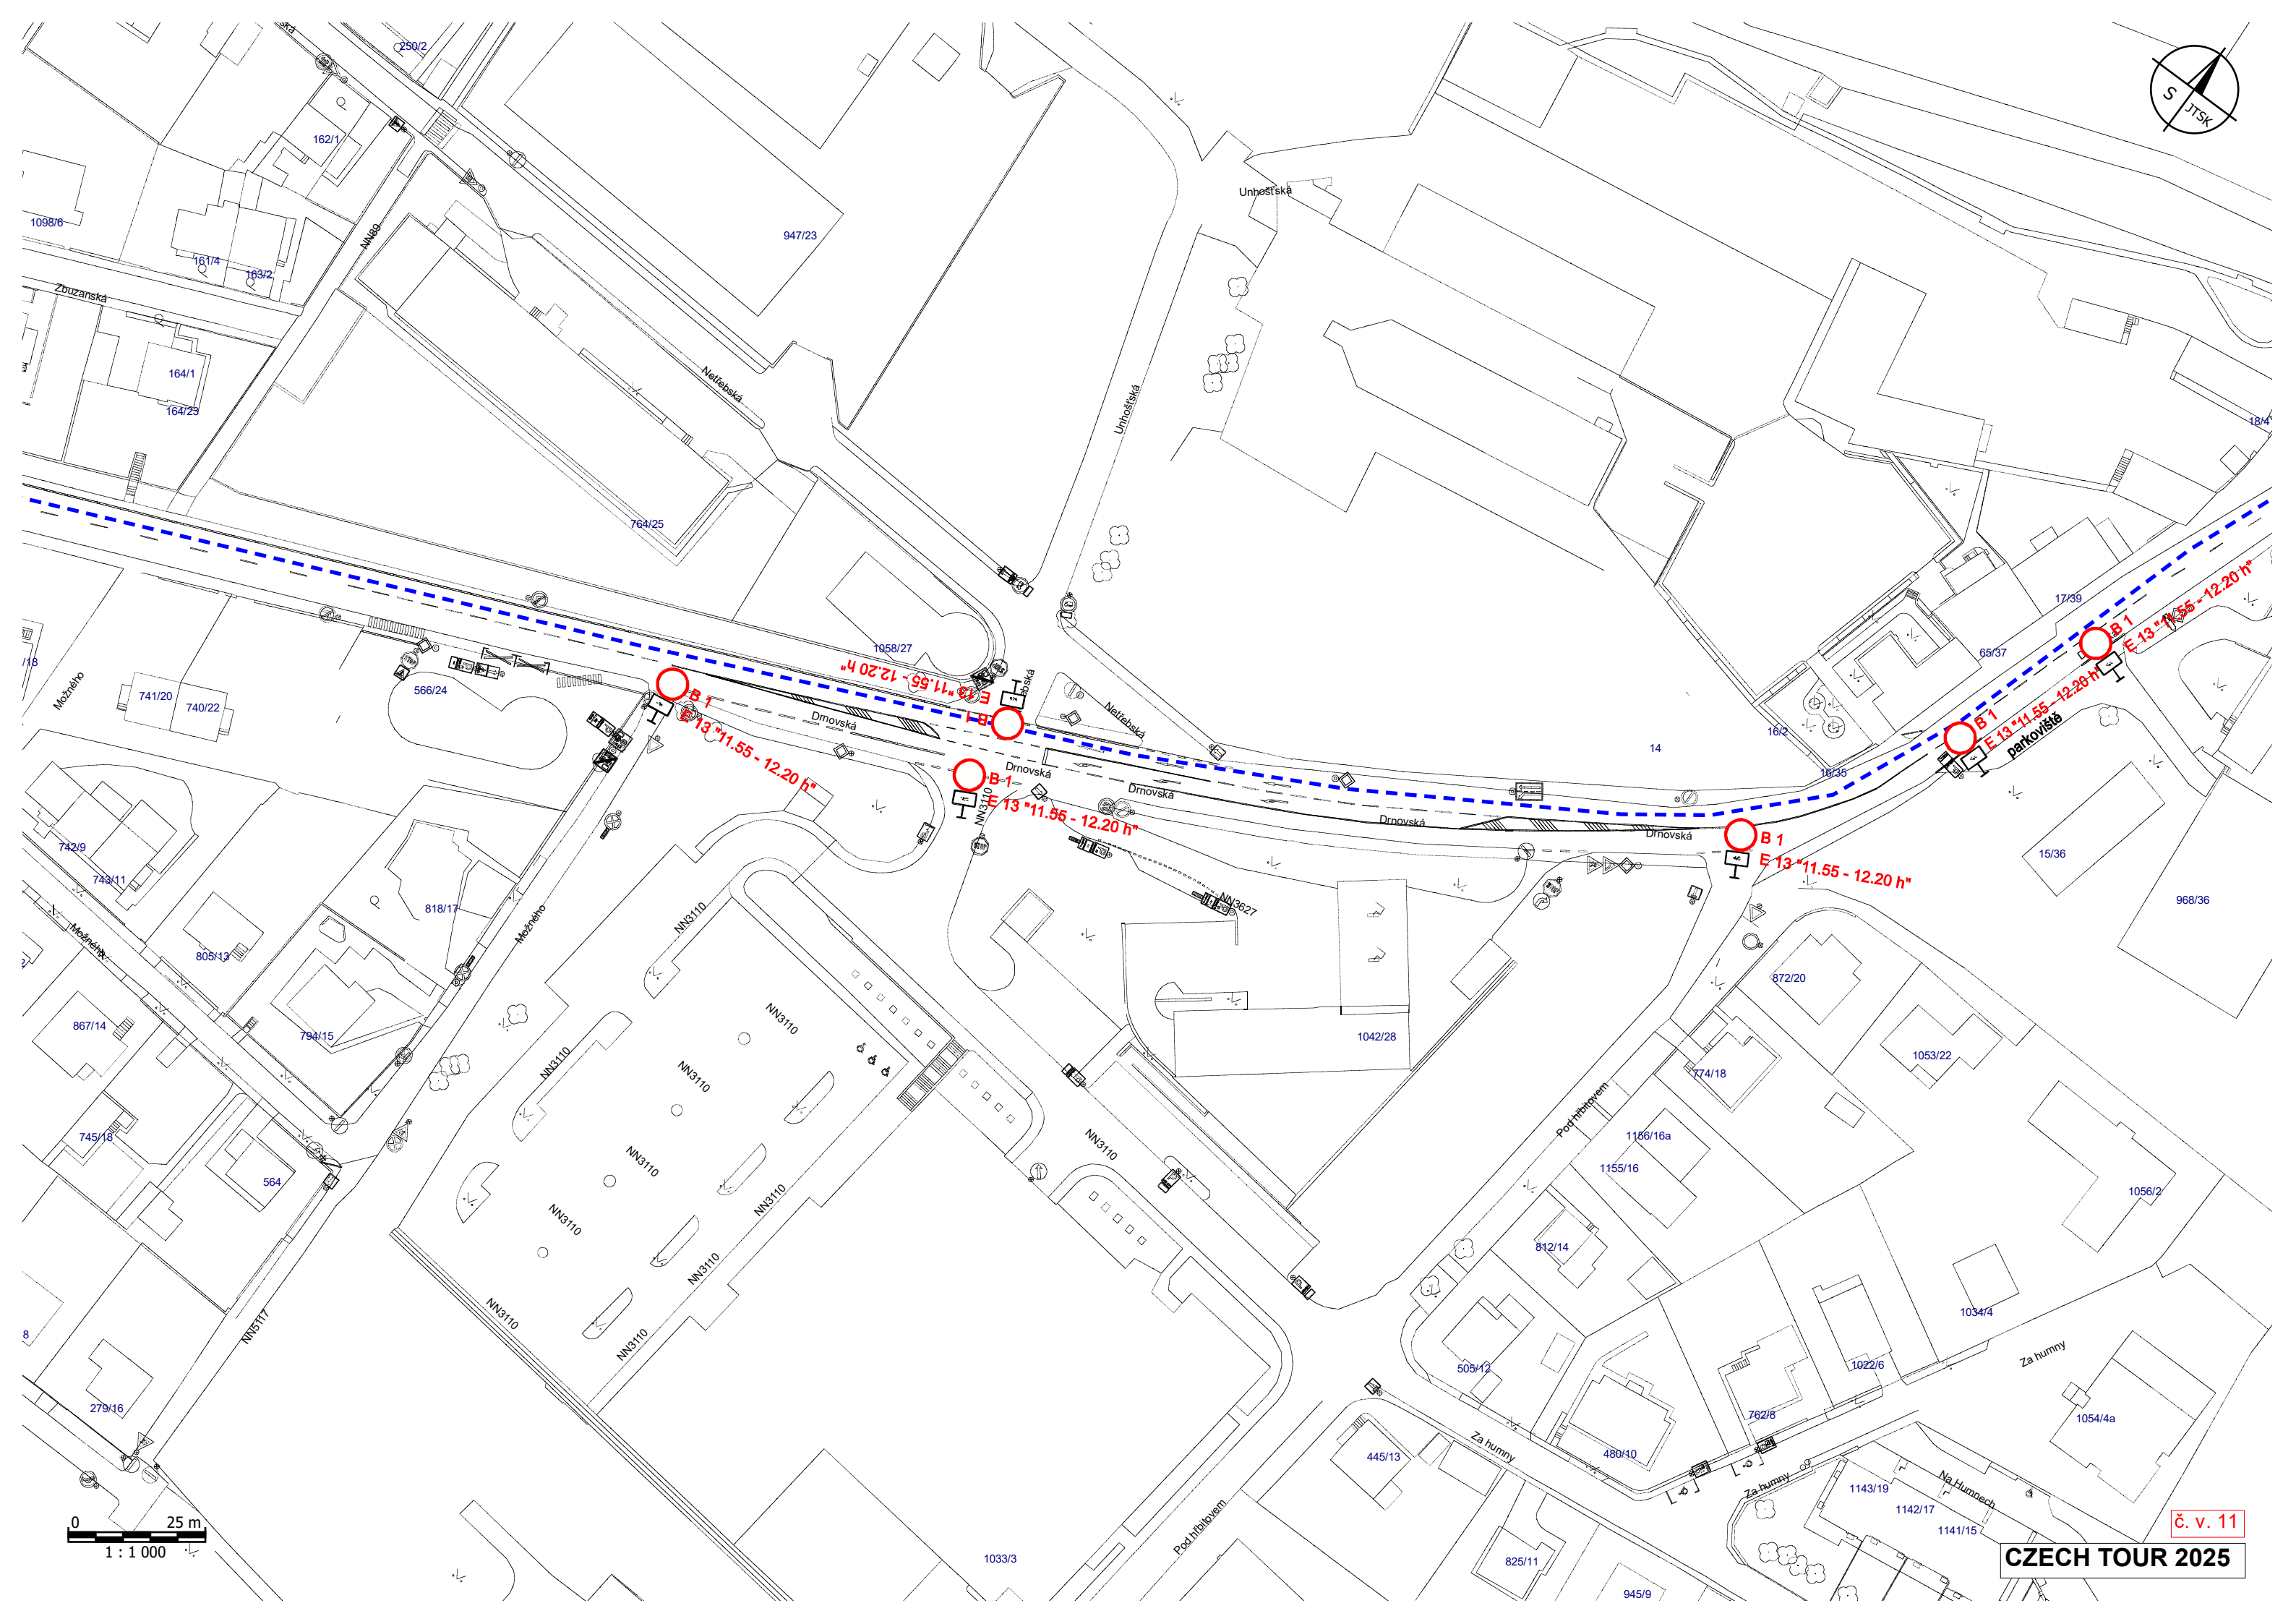

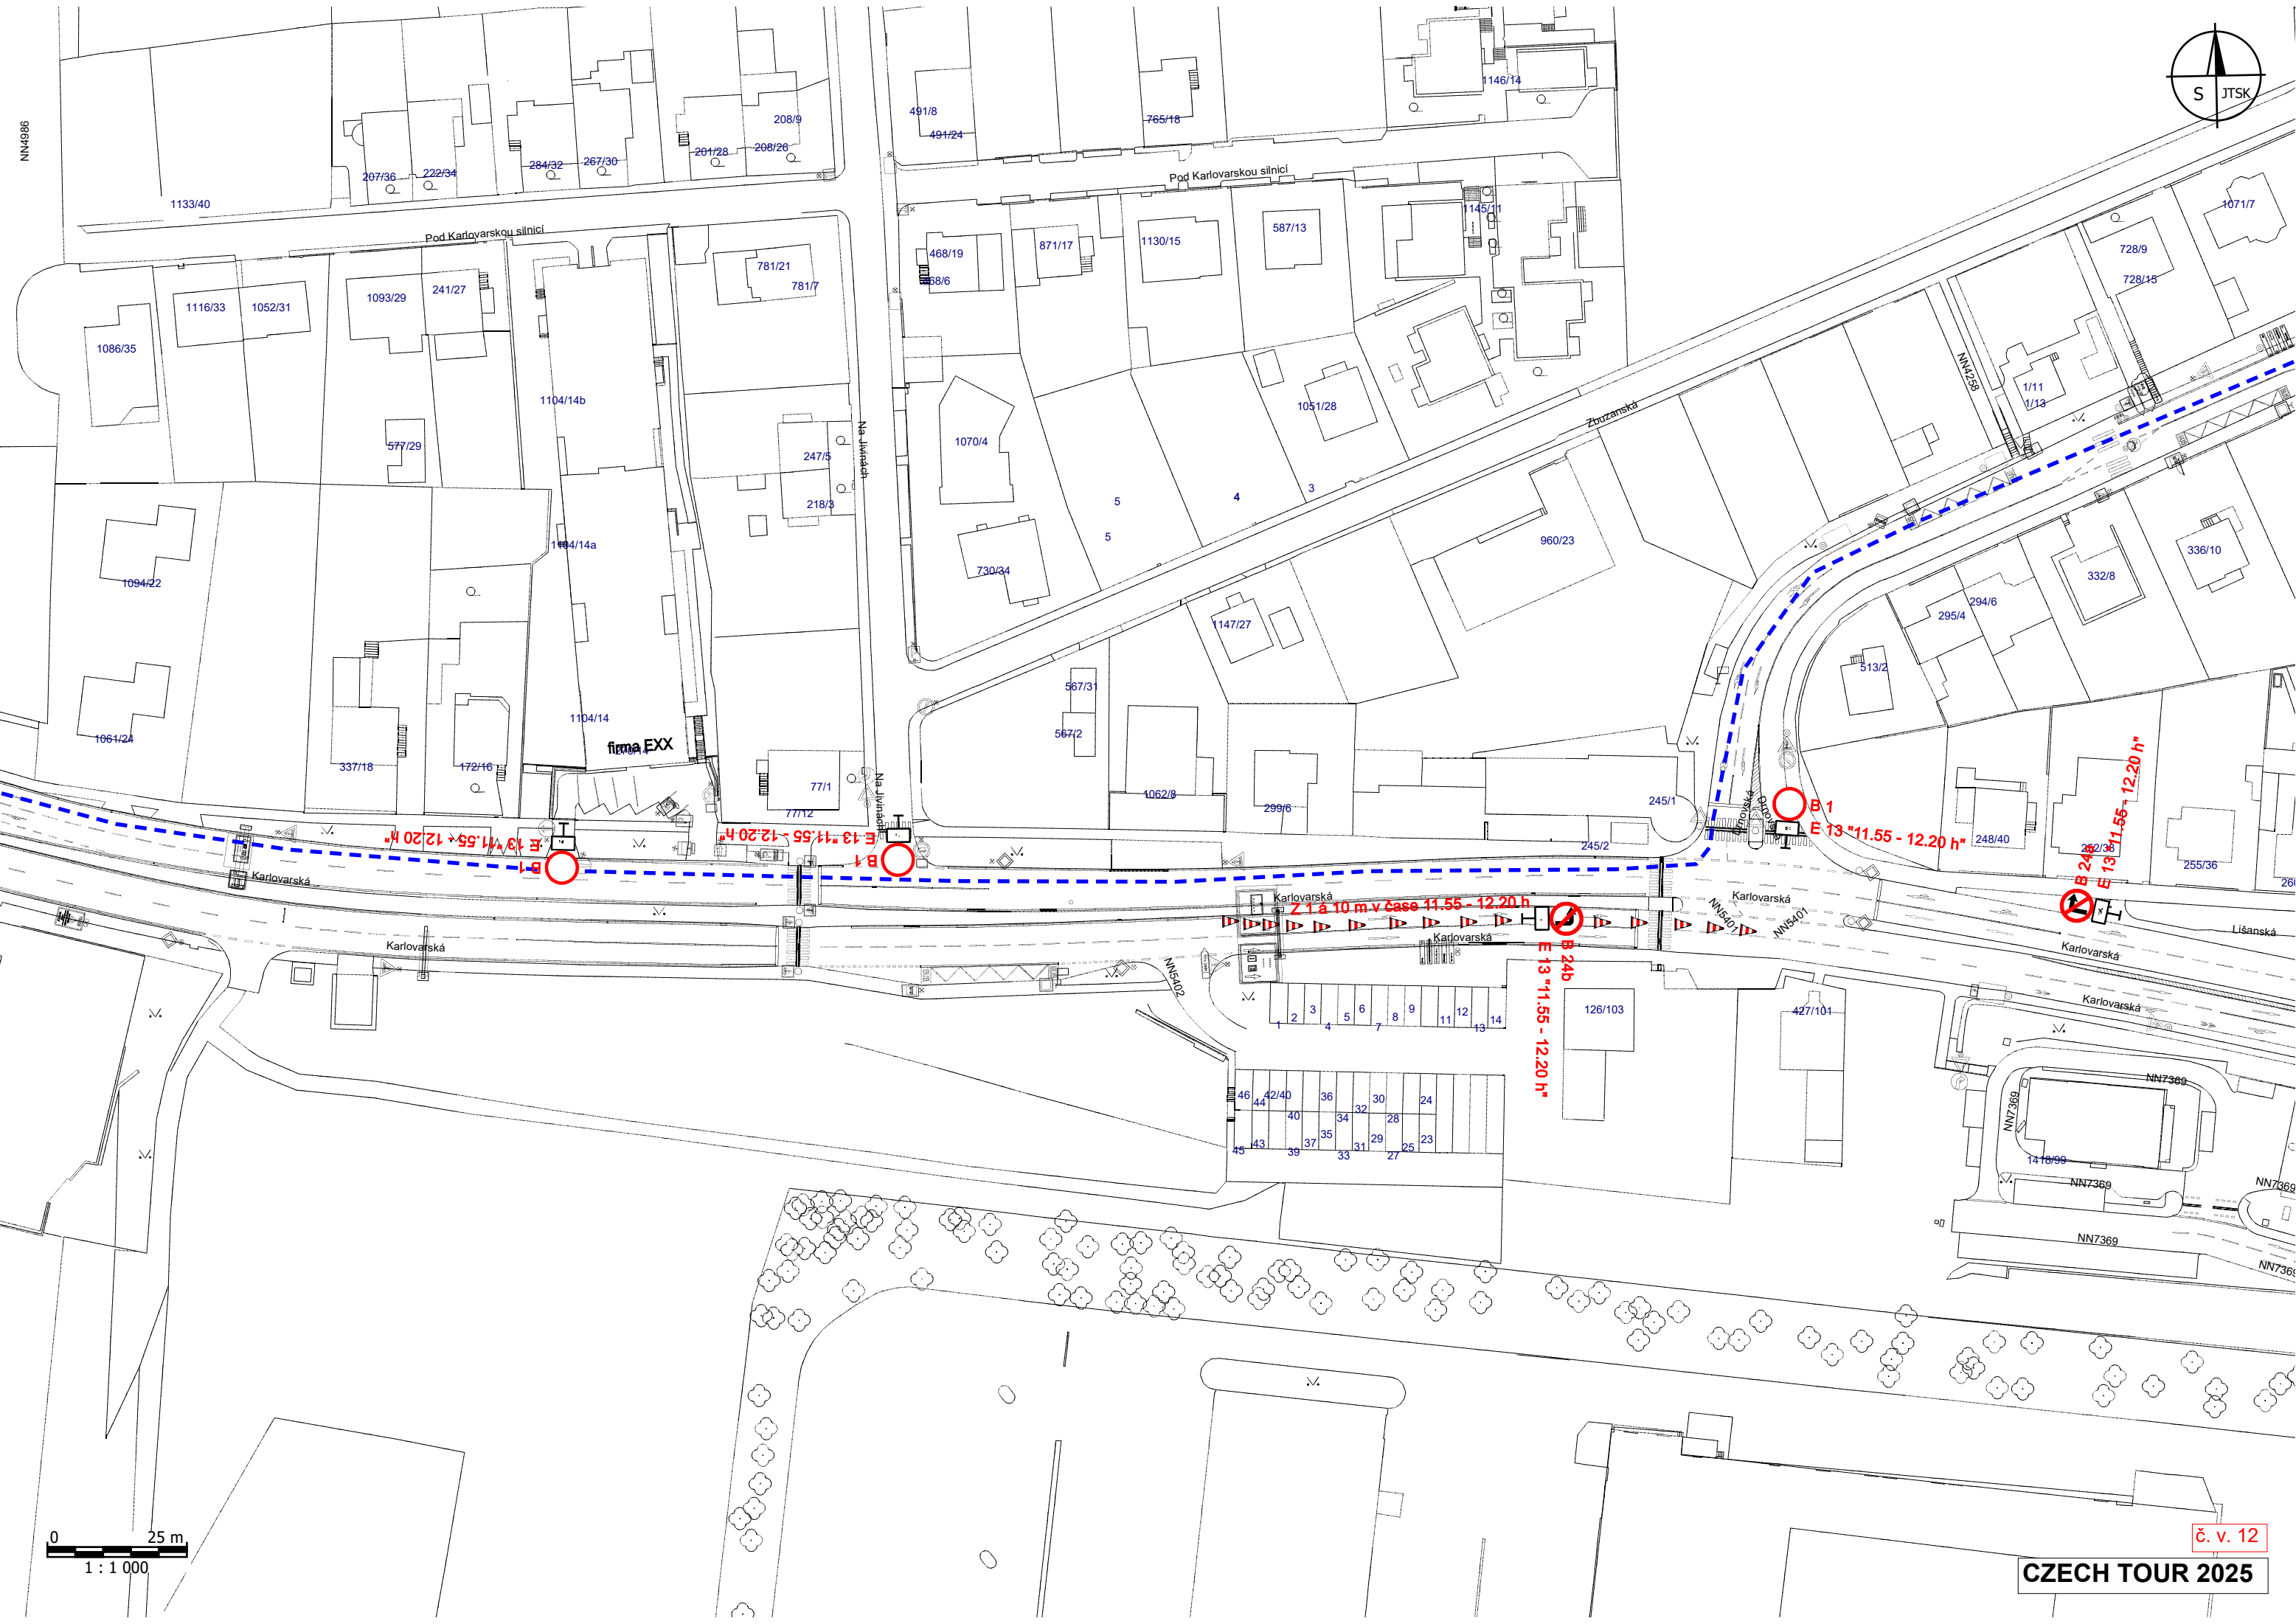

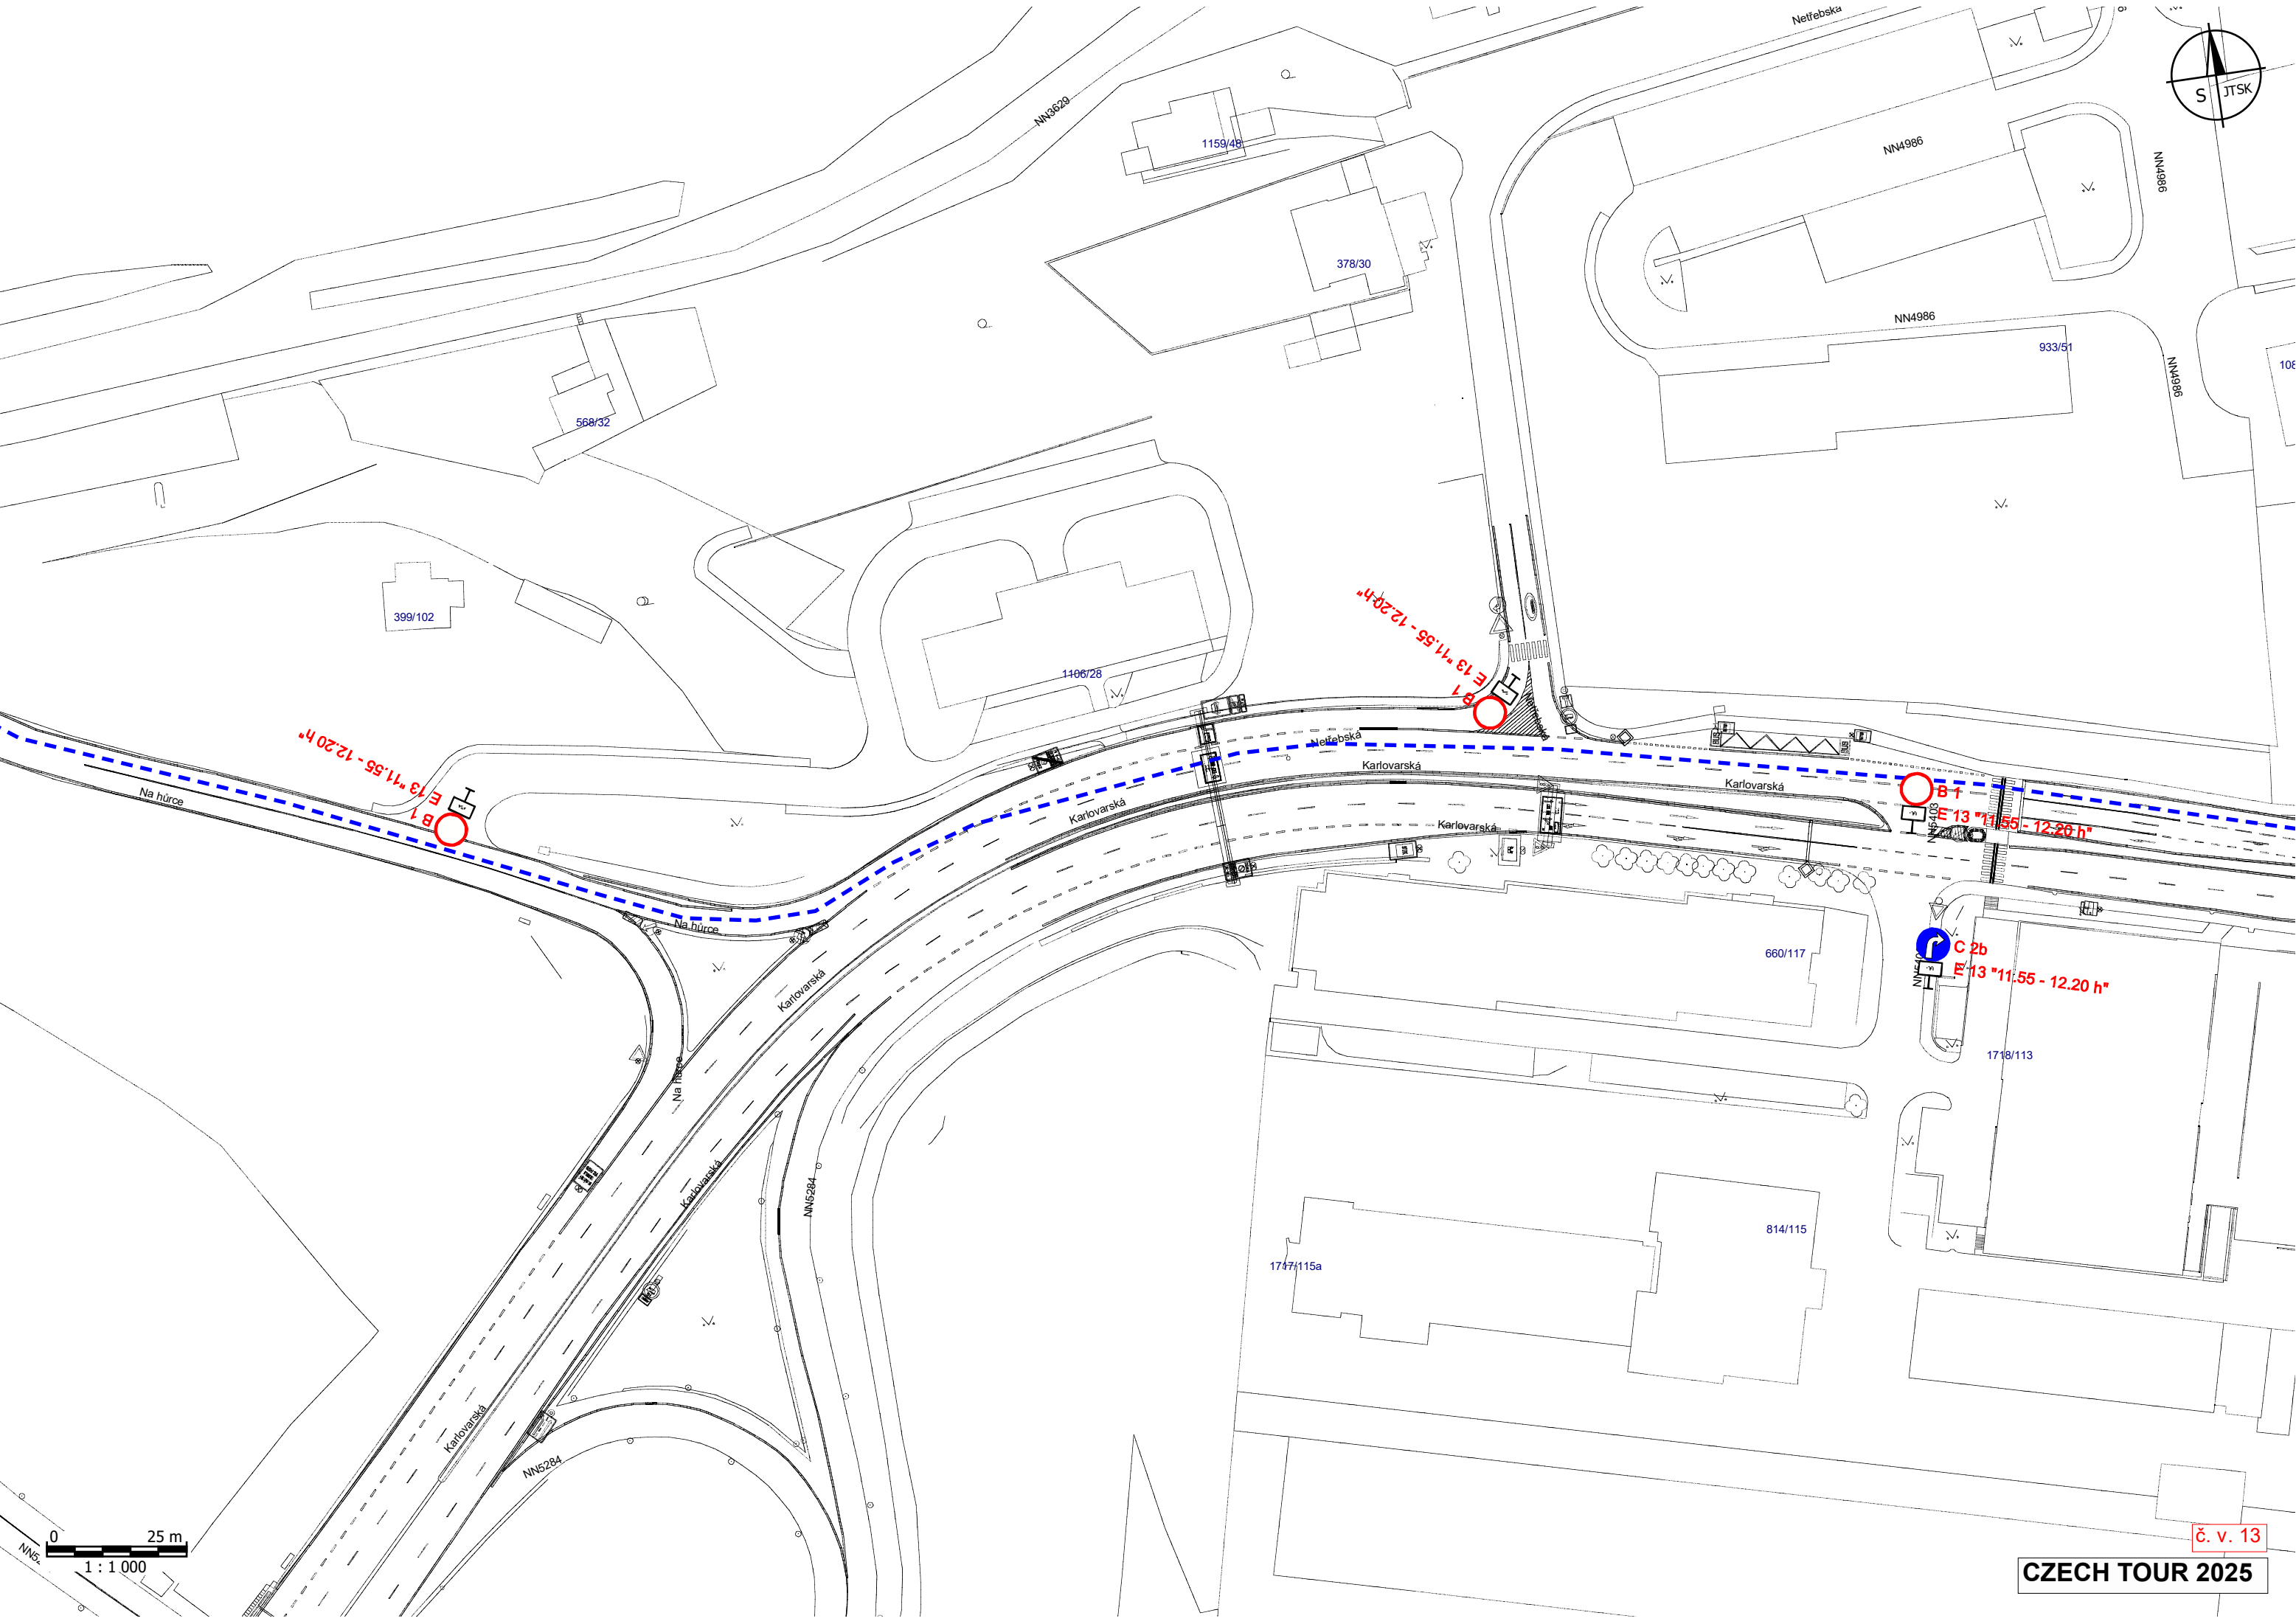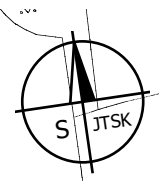

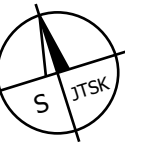

211/10

B 1
E 13 "11.55 - 12.20 h"

B 1
E 13 "11.55 - 12.20 h"

B 1
E 13 "11.55 - 12.20 h"

B 1
E 13 "11.55 - 12.20 h"

Na hůrce

Na hůrce

Na hůrce

Na hůrce

Na hůrce

Na hůrce

Na h

Pražský okruh

Pražský okruh

Pražský okruh

NN5284

NN5284

0 25 m
1 : 1 000

č. v. 14

CZECH TOUR 2025

