
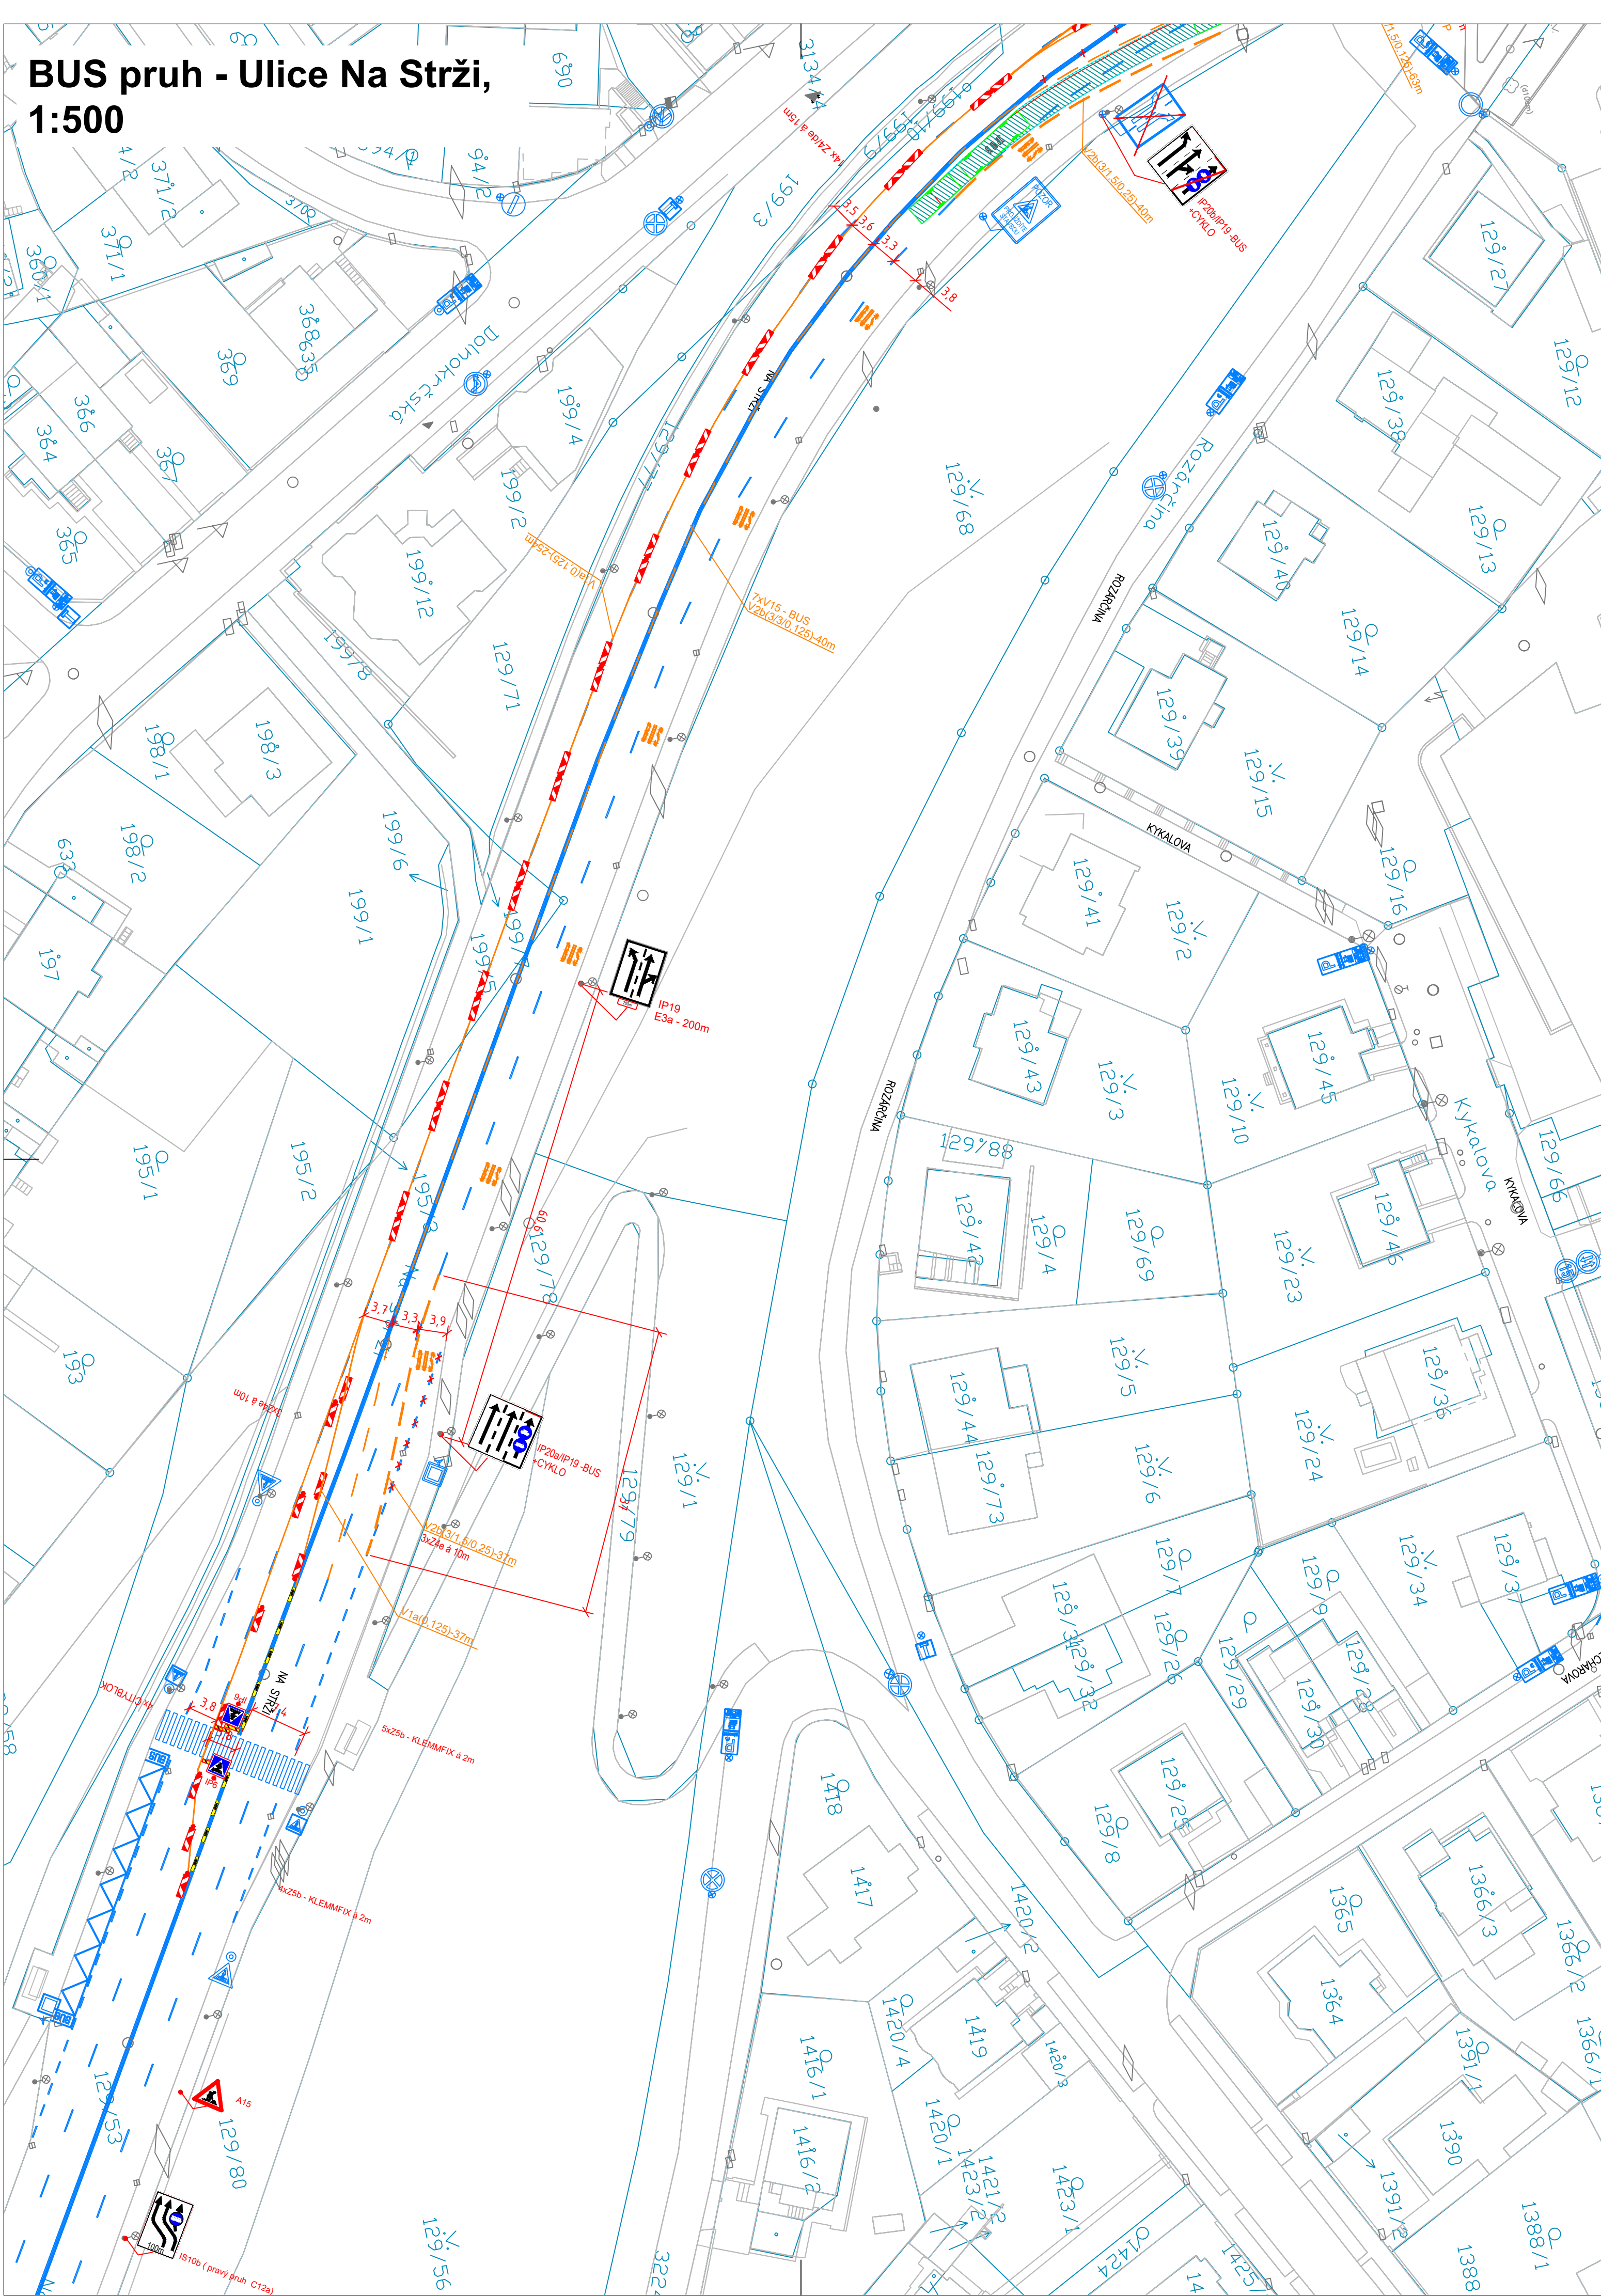


BUS pruh - Ulice Na Strži,
1:500

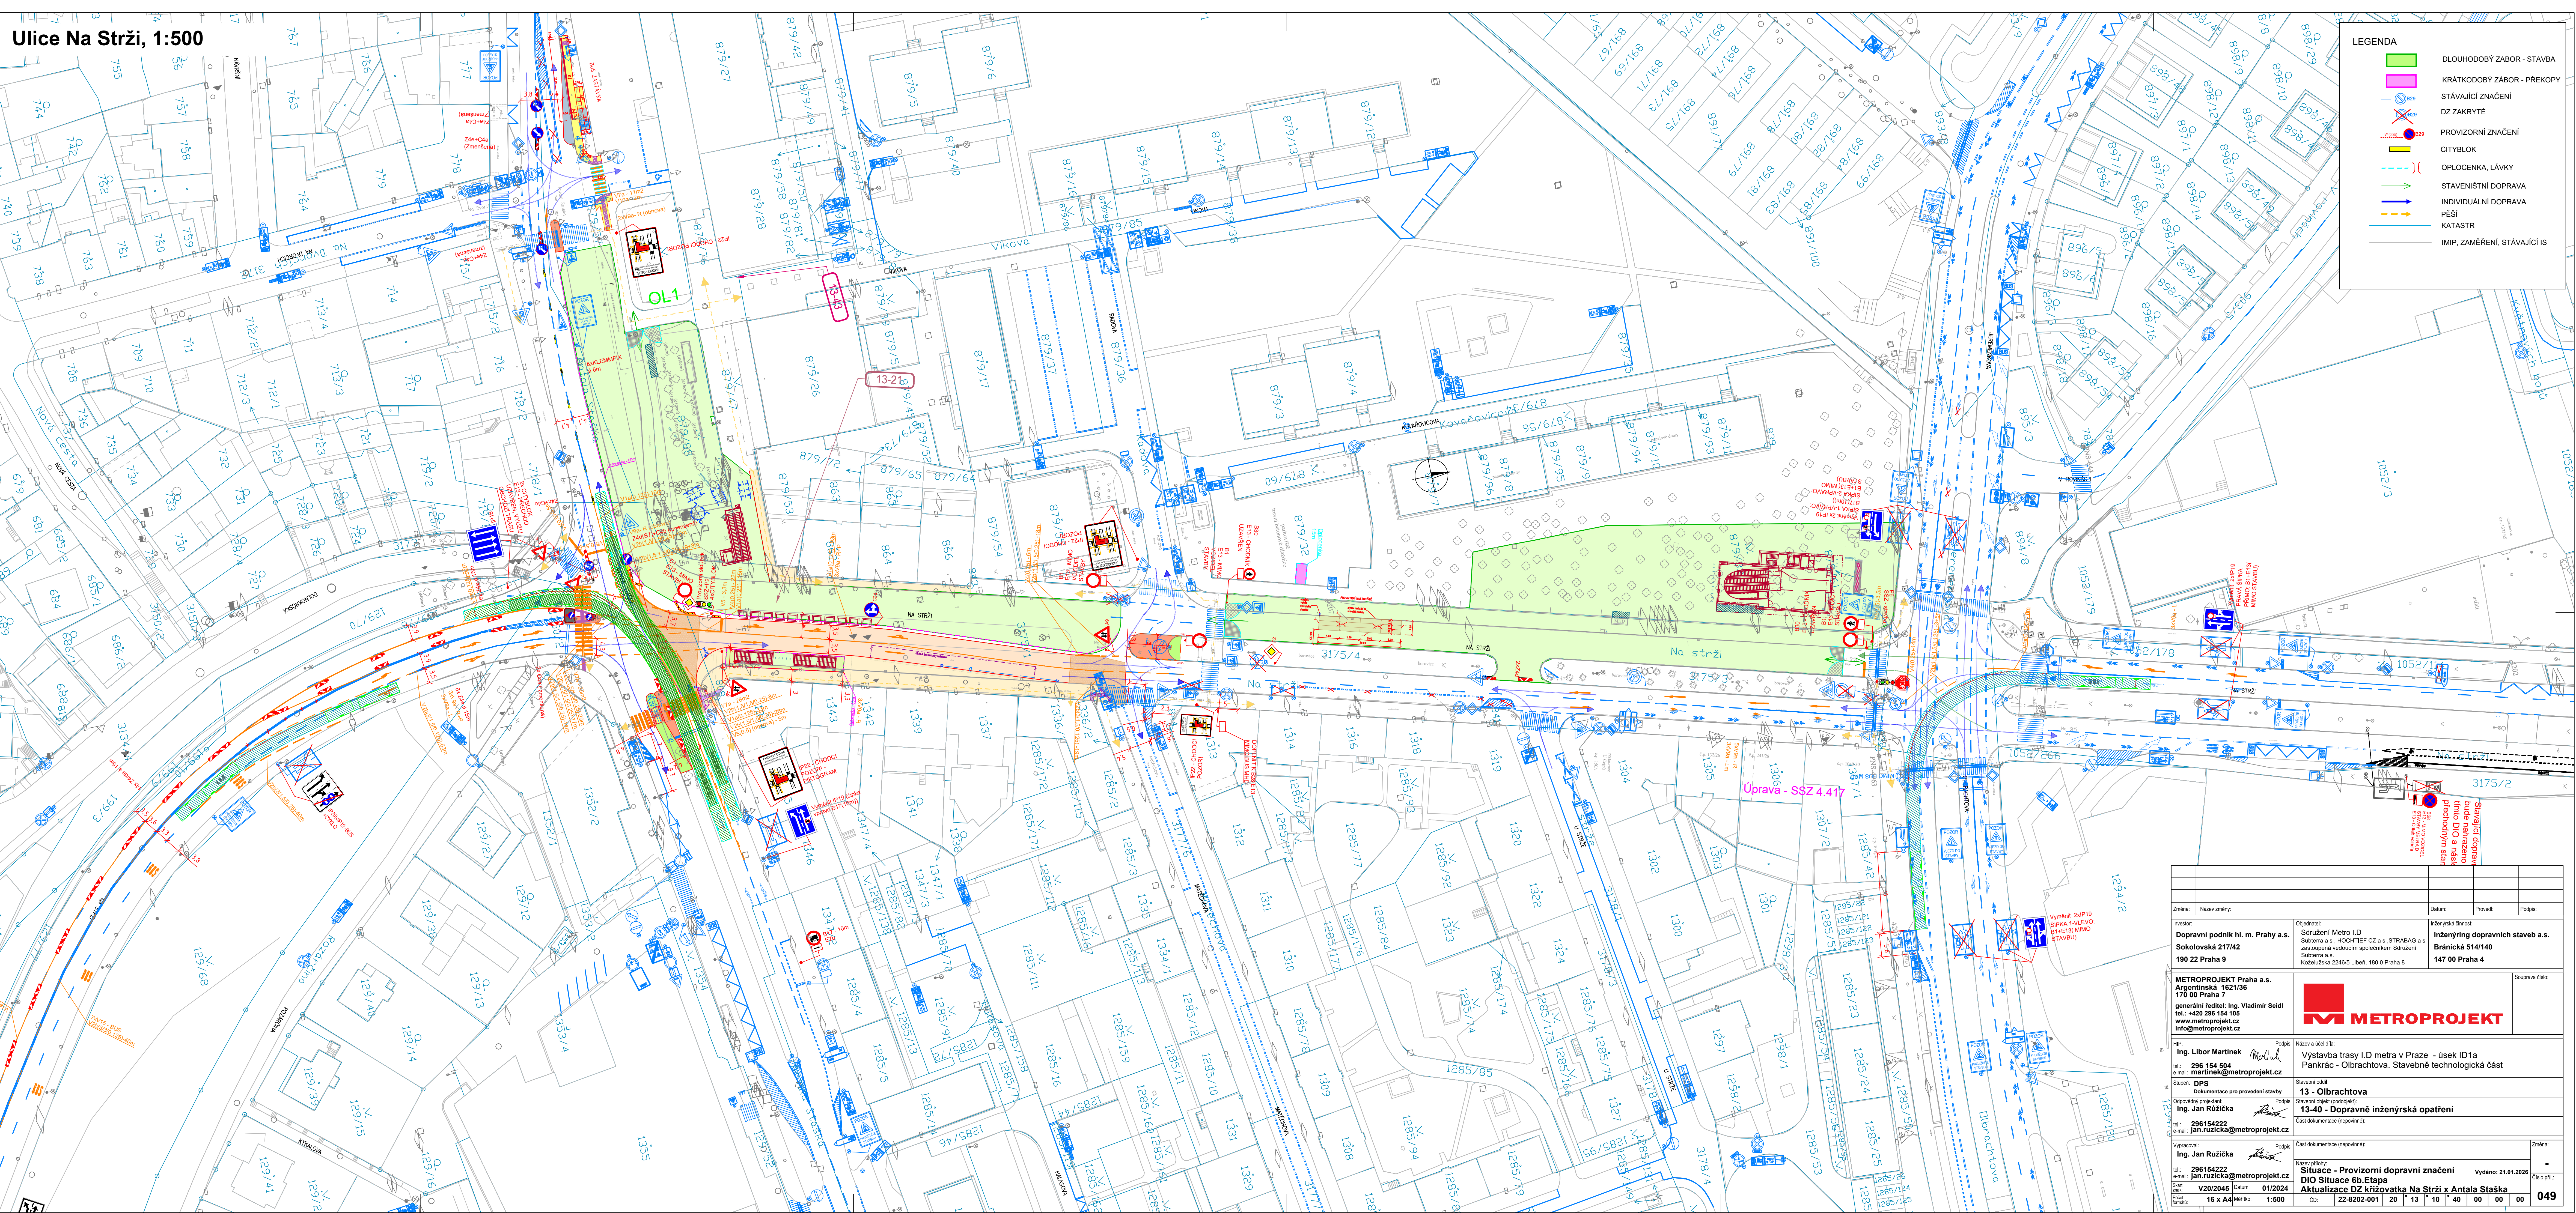

Ulice Na Strži, 1:500

[illegible]