

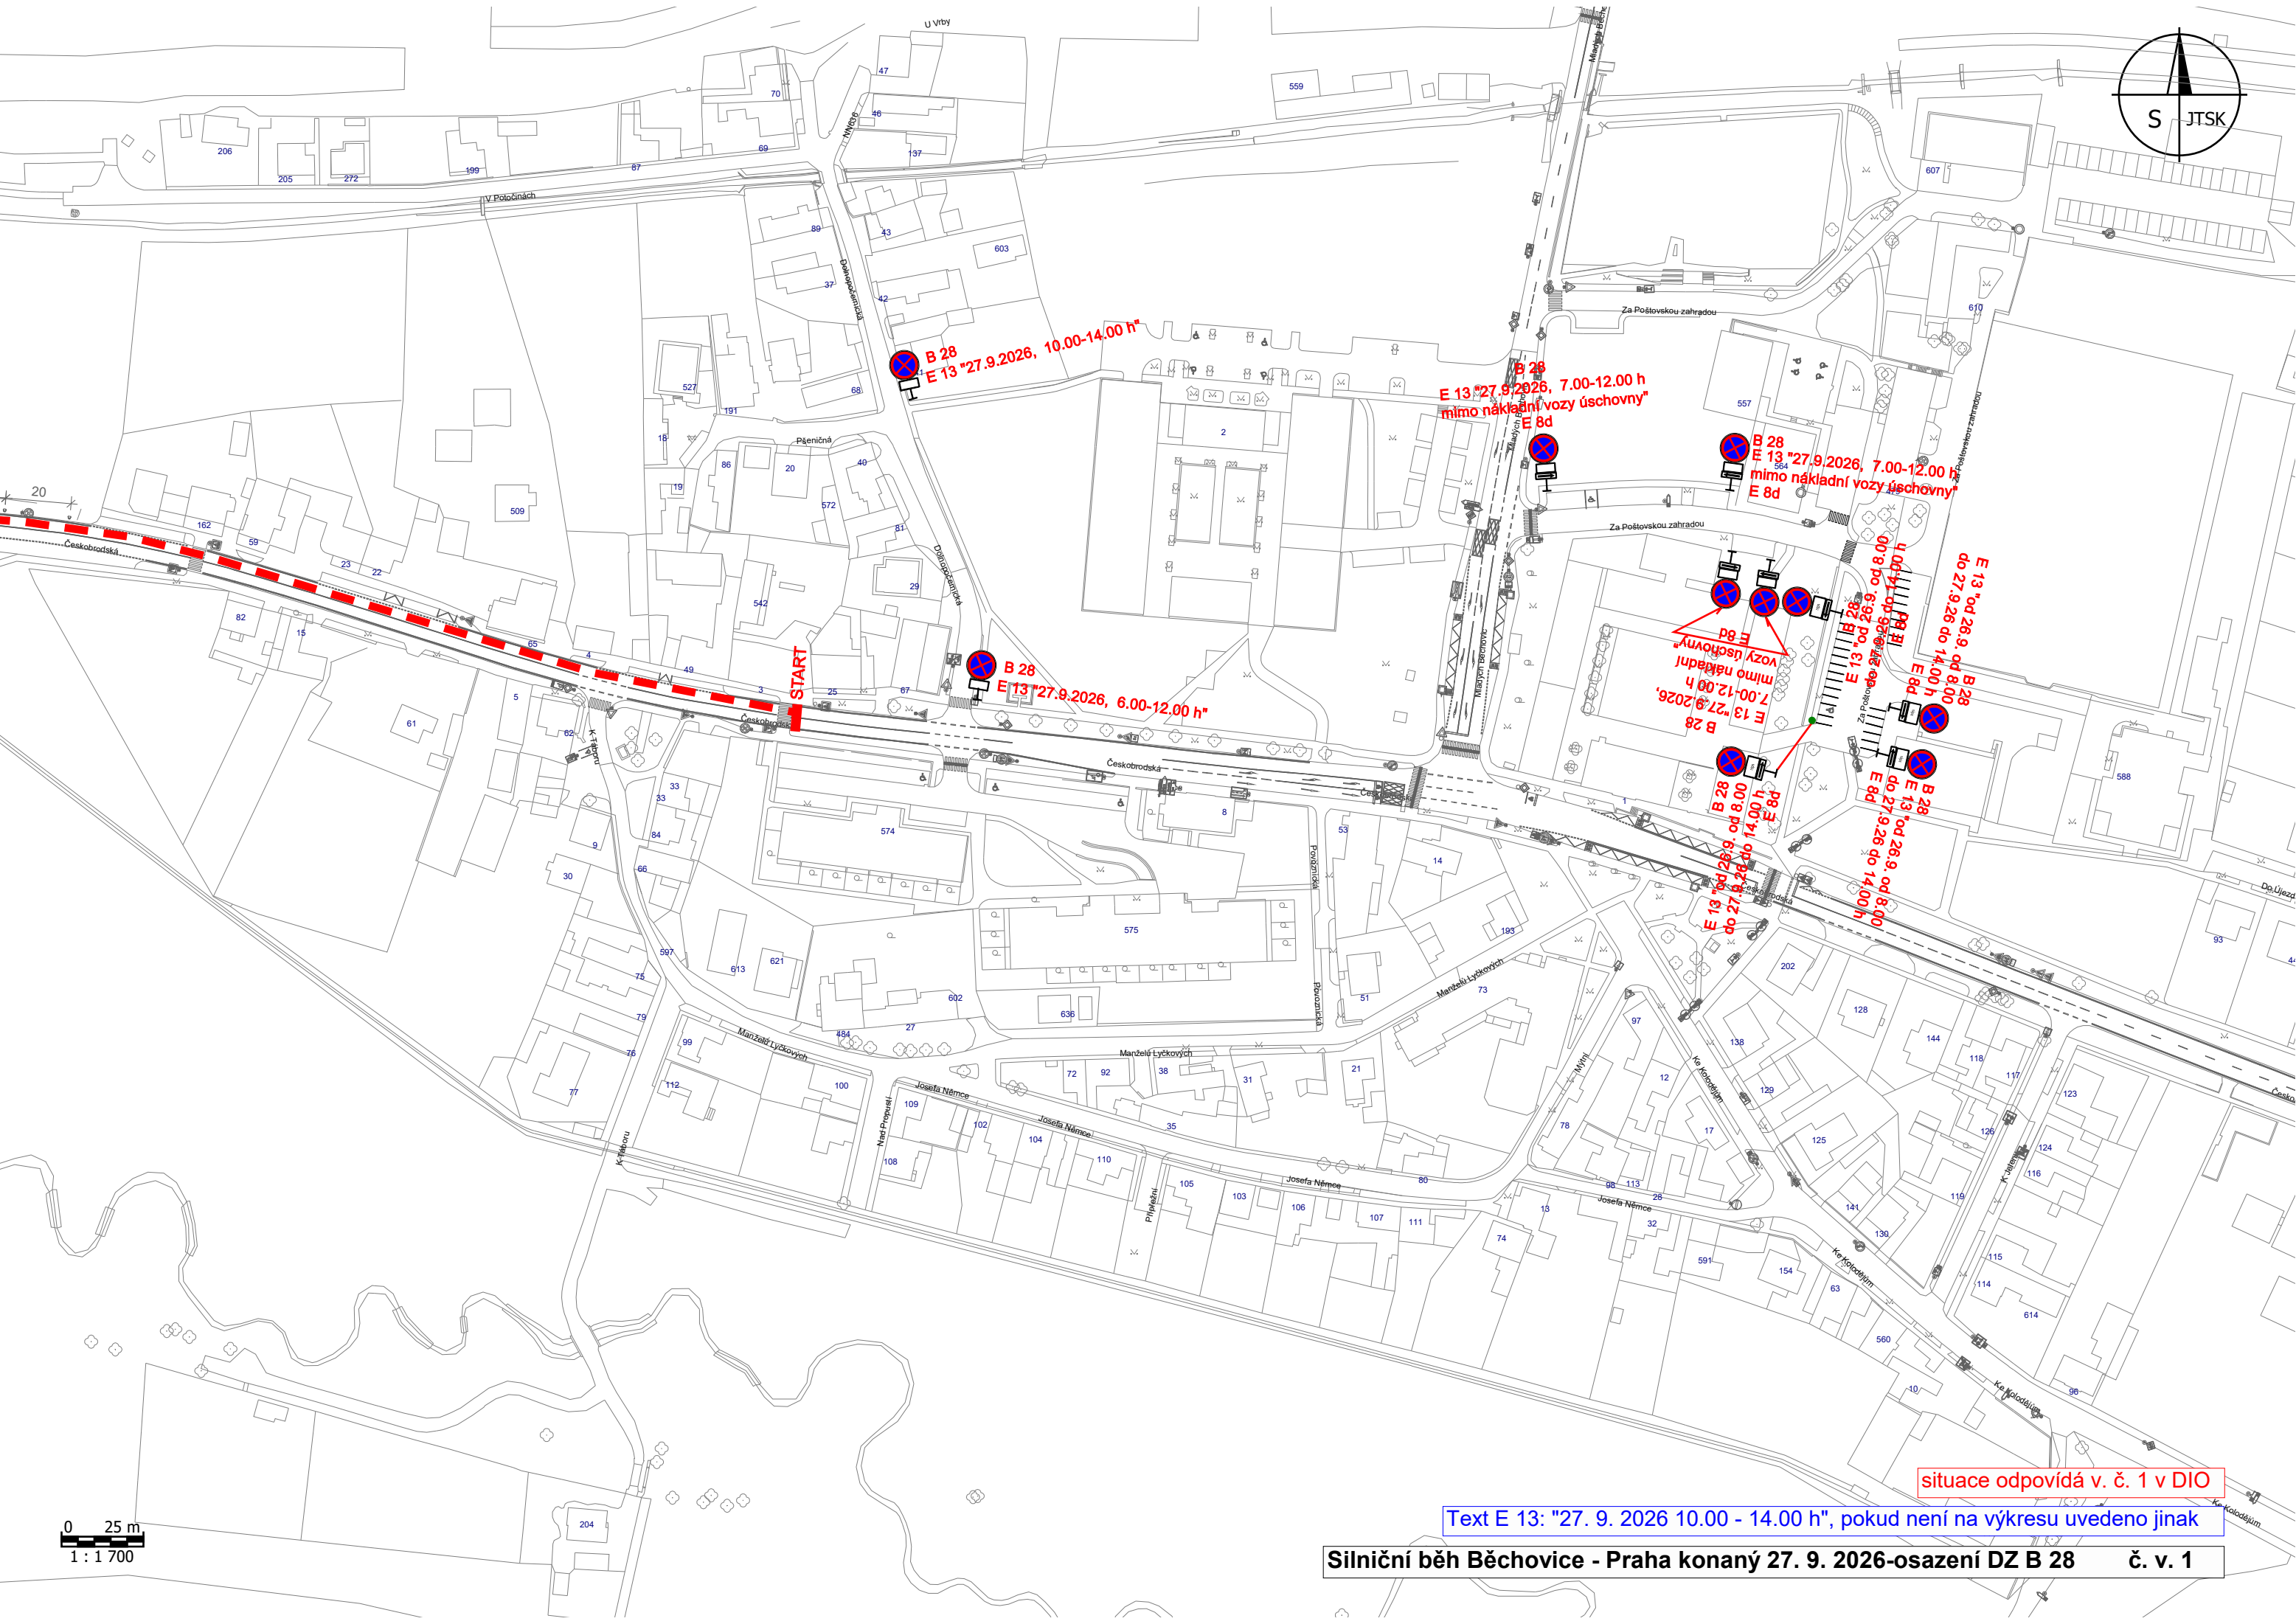
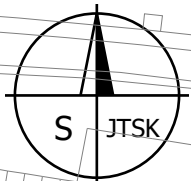
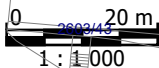


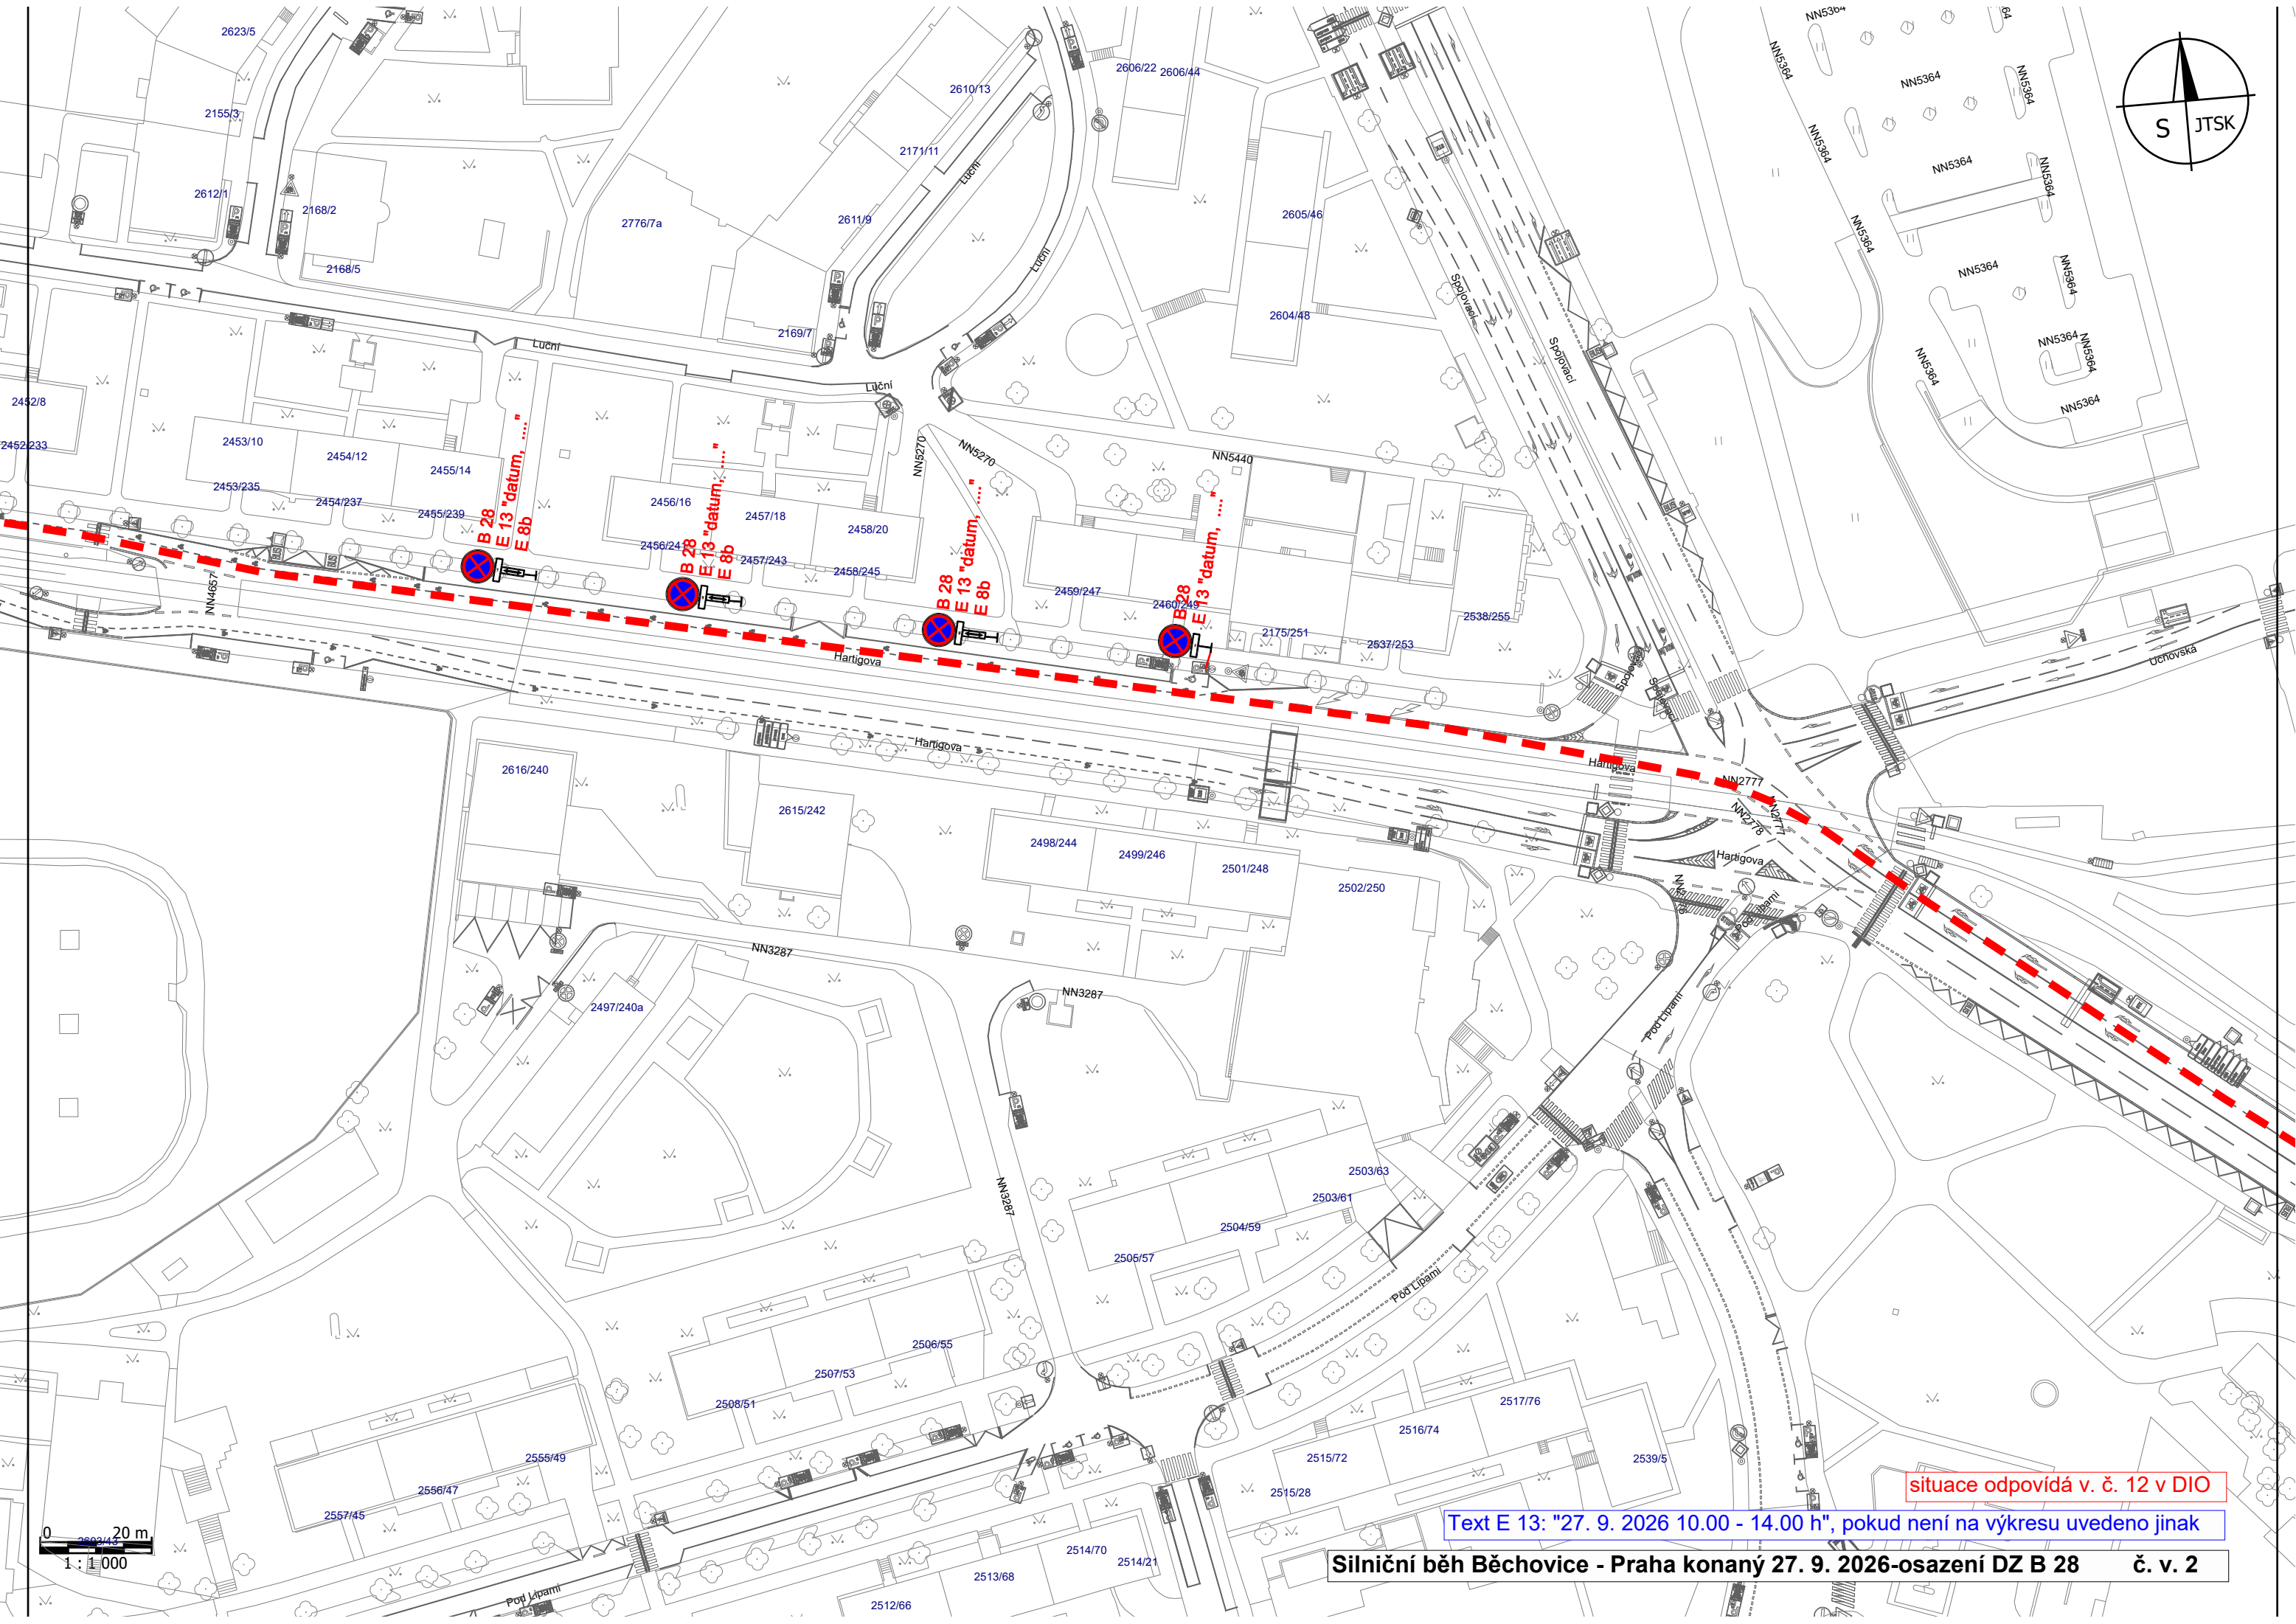

0 25 m
1 : 1 700


Text E 13: "27. 9. 2026 10.00 - 14.00 h", pokud není na výkresu uvedeno jinak

situace odpovídá v. č. 1 v DIO

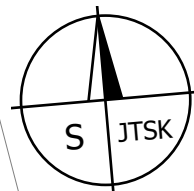



situace odpovídá v. č. 12 v DIO

Text E 13: "27. 9. 2026 10.00 - 14.00 h", pokud není na výkresu uvedeno jinak

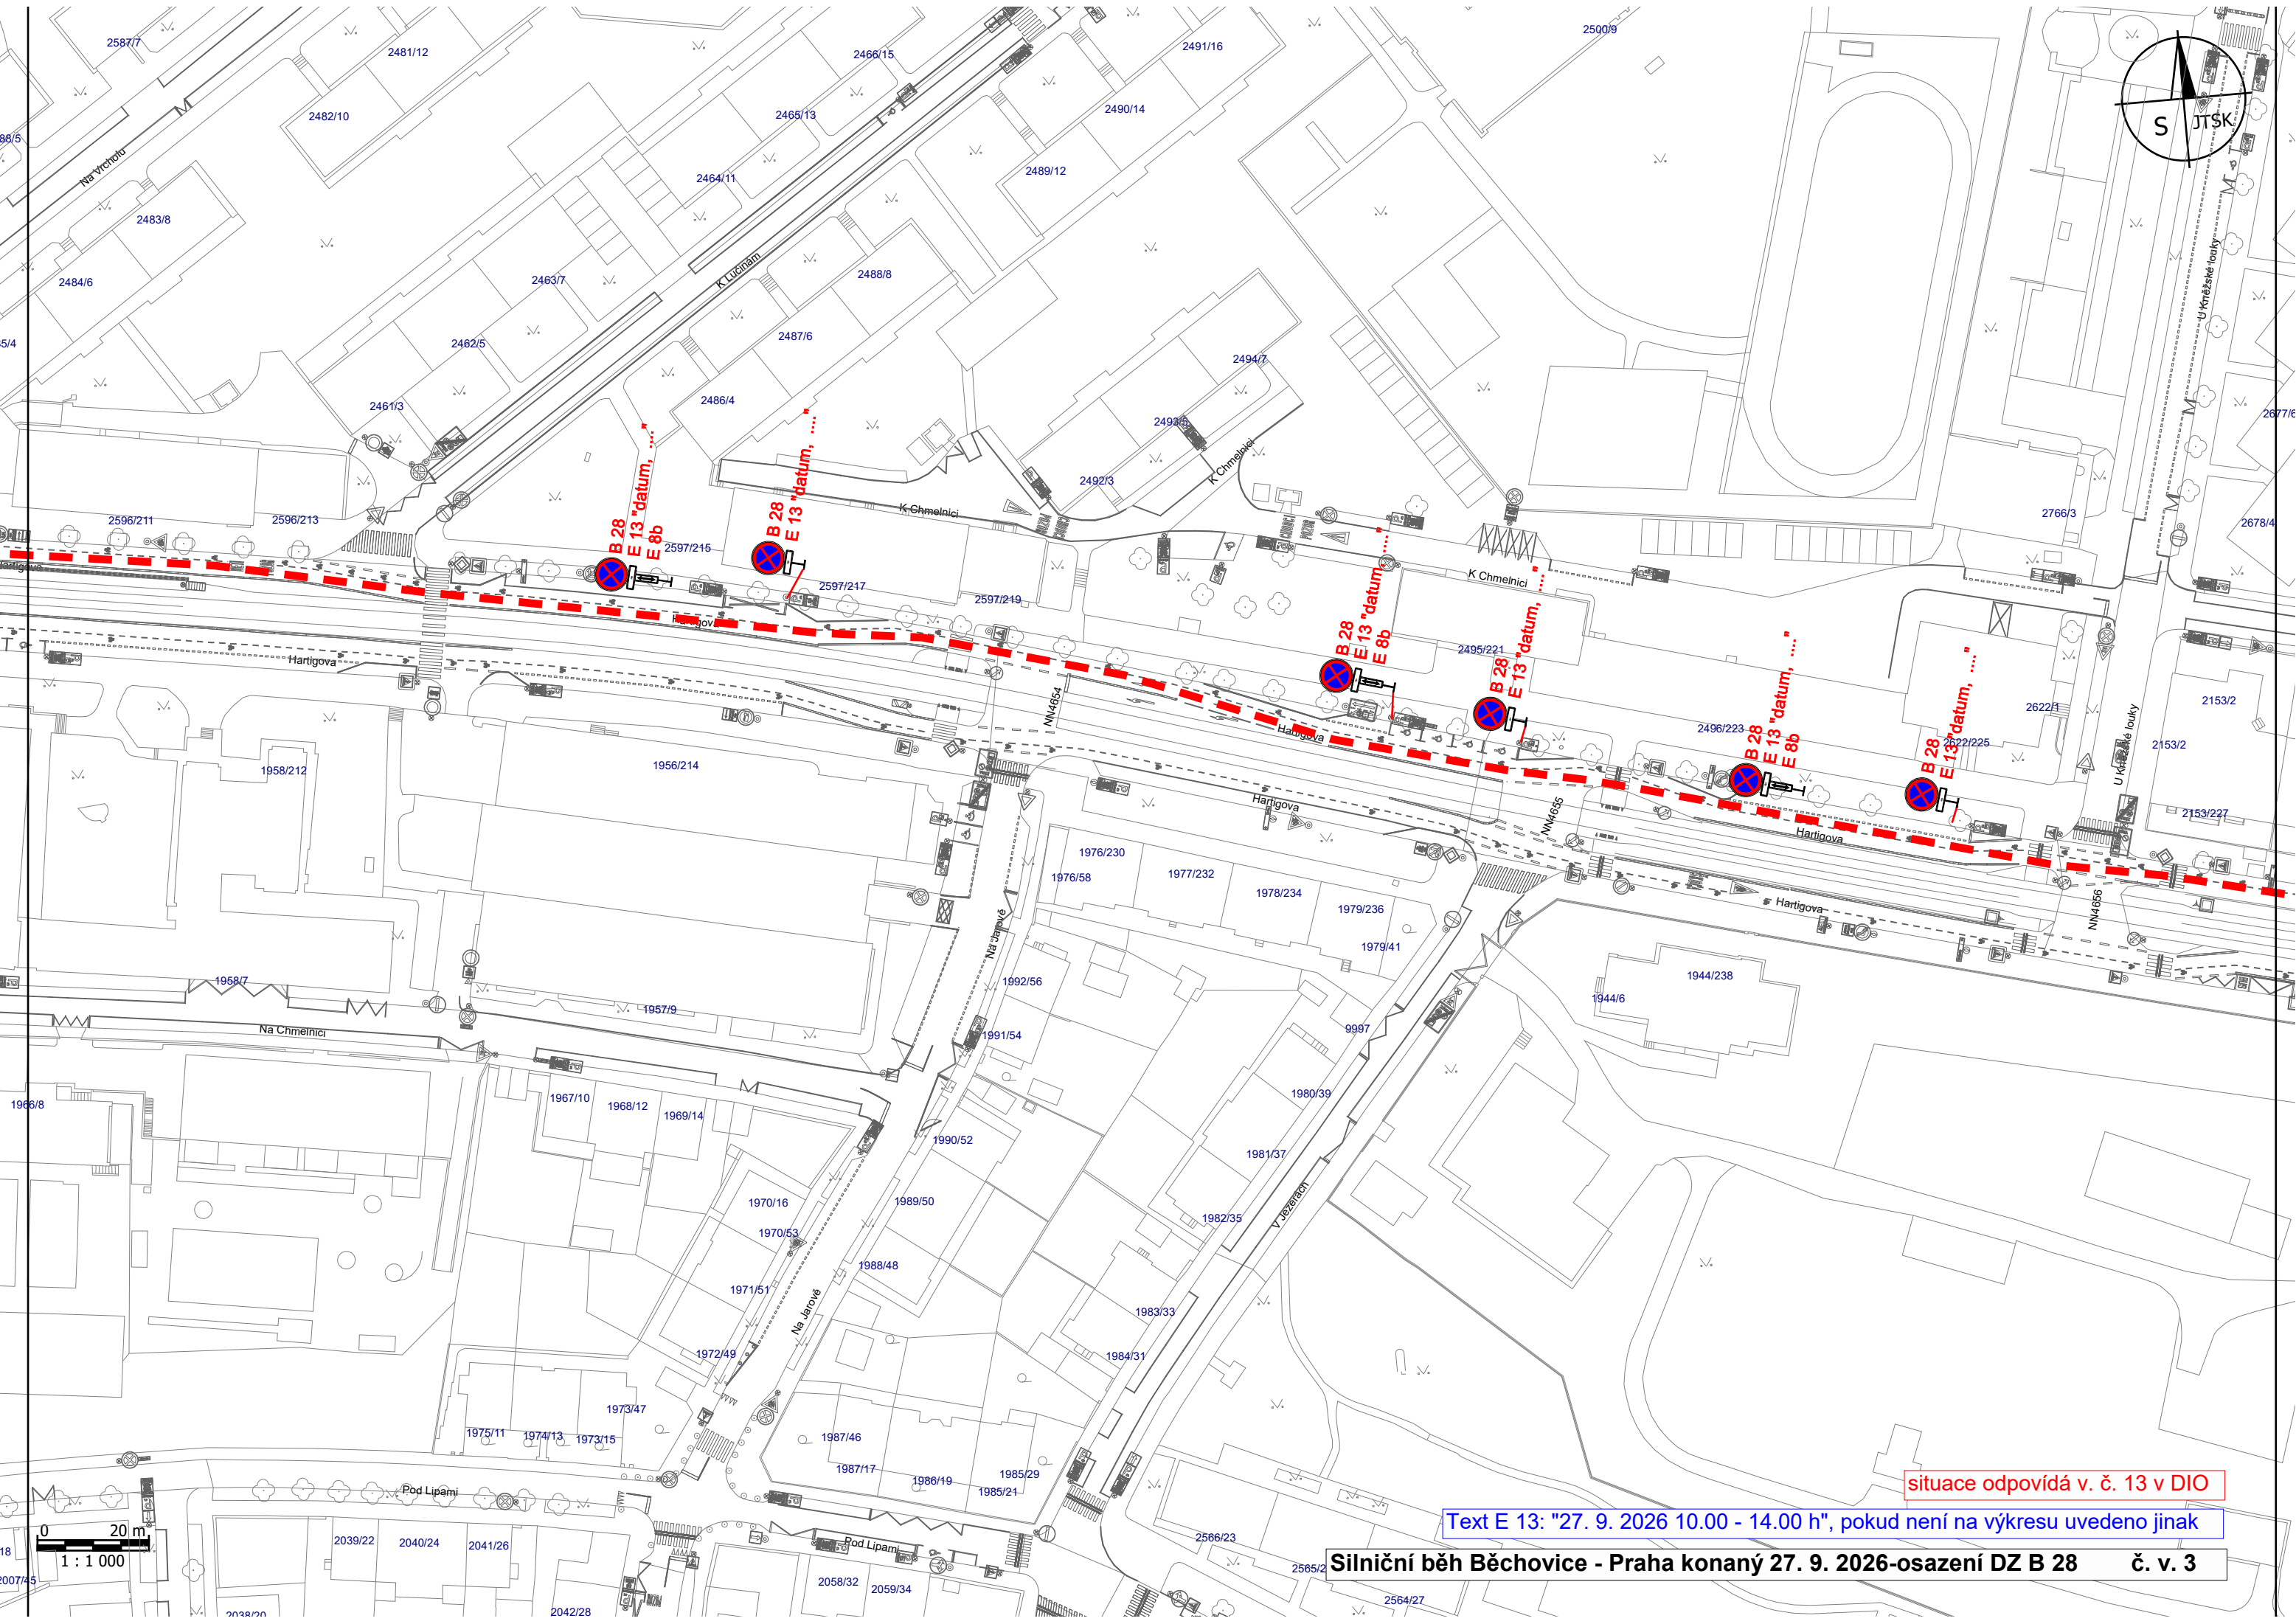

situace odpovídá v. č. 13 v DIO



Text E 13: "27. 9. 2026 10.00 - 14.00 h", pokud není na výkresu uvedeno jinak

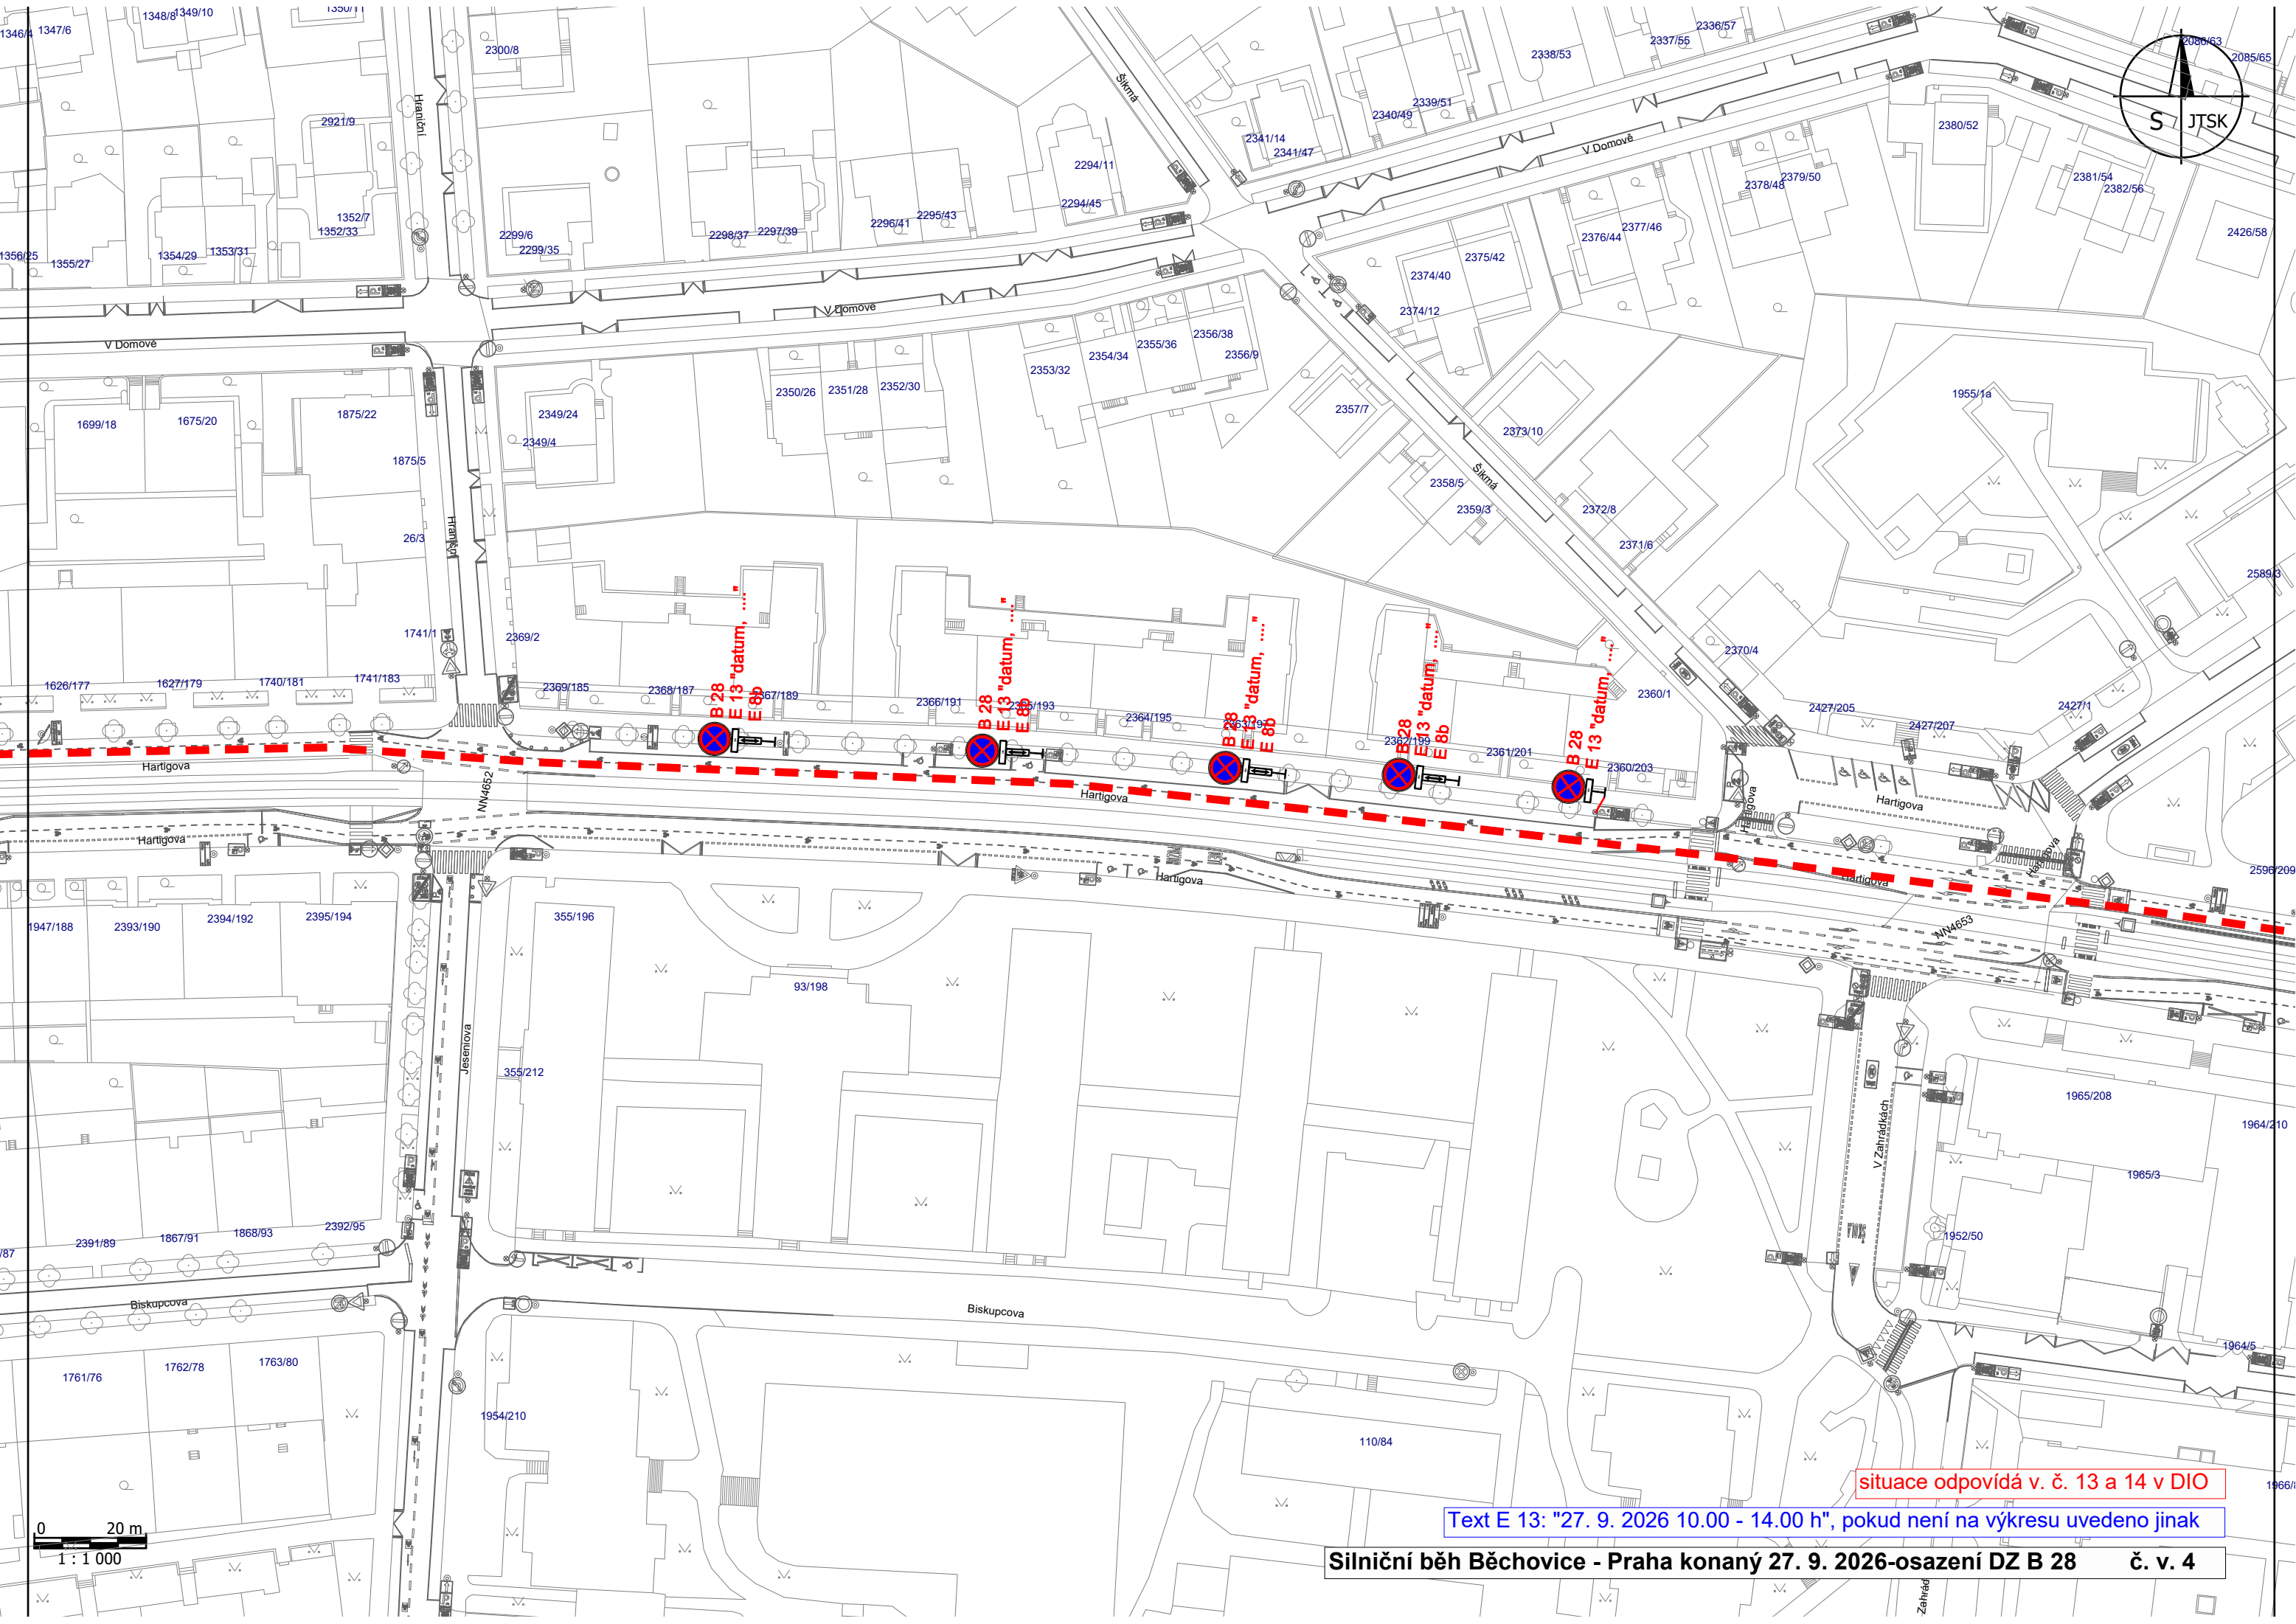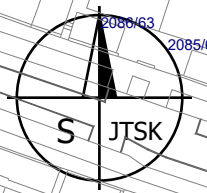

0 20 m
1 : 1 000



Text E 13: "27. 9. 2026 10.00 - 14.00 h", pokud není na výkresu uvedeno jinak

situace odpovídá v. č. 13 a 14 v DIO

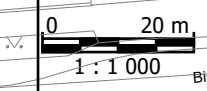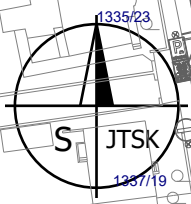

situace odpovídá v. č. 14 v DIO


Text E 13: "27. 9. 2026 10.00 - 14.00 h", pokud není na výkresu uvedeno jinak

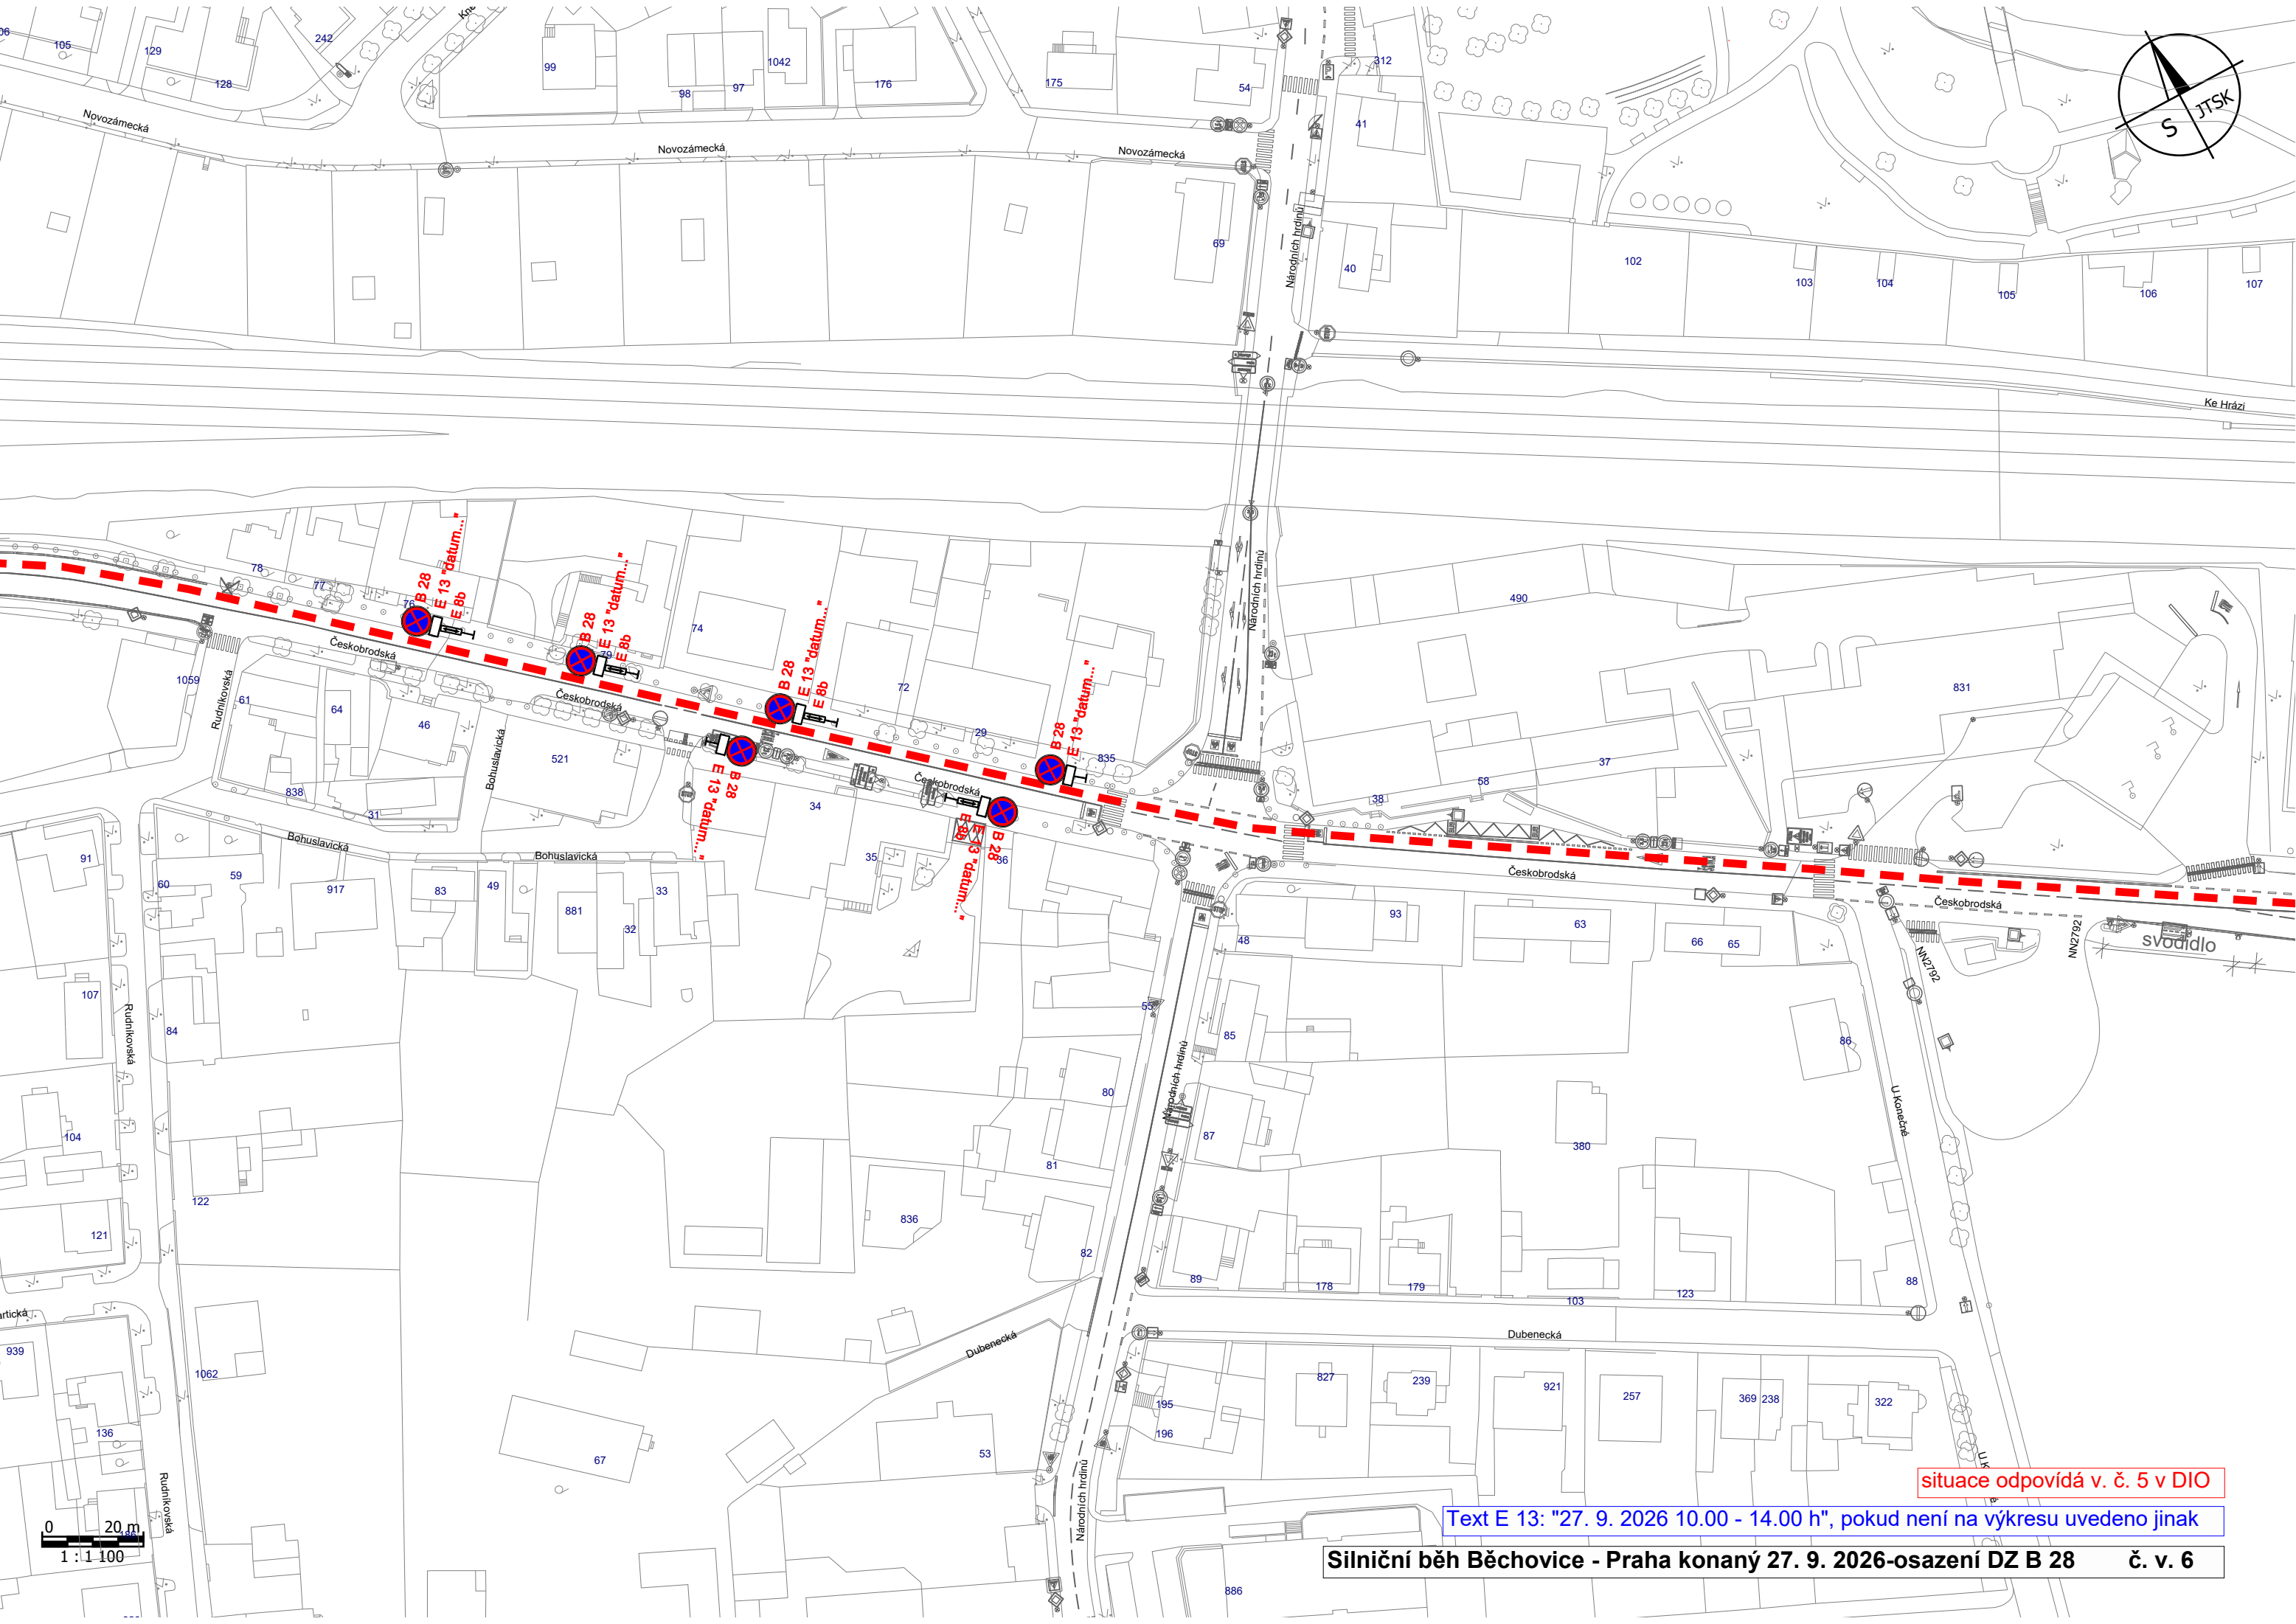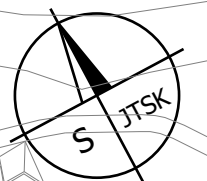

0 20 m
1 : 1 100

Text E 13: "27. 9. 2026 10.00 - 14.00 h", pokud není na výkresu uvedeno jinak

situace odpovídá v. č. 5 v DIO

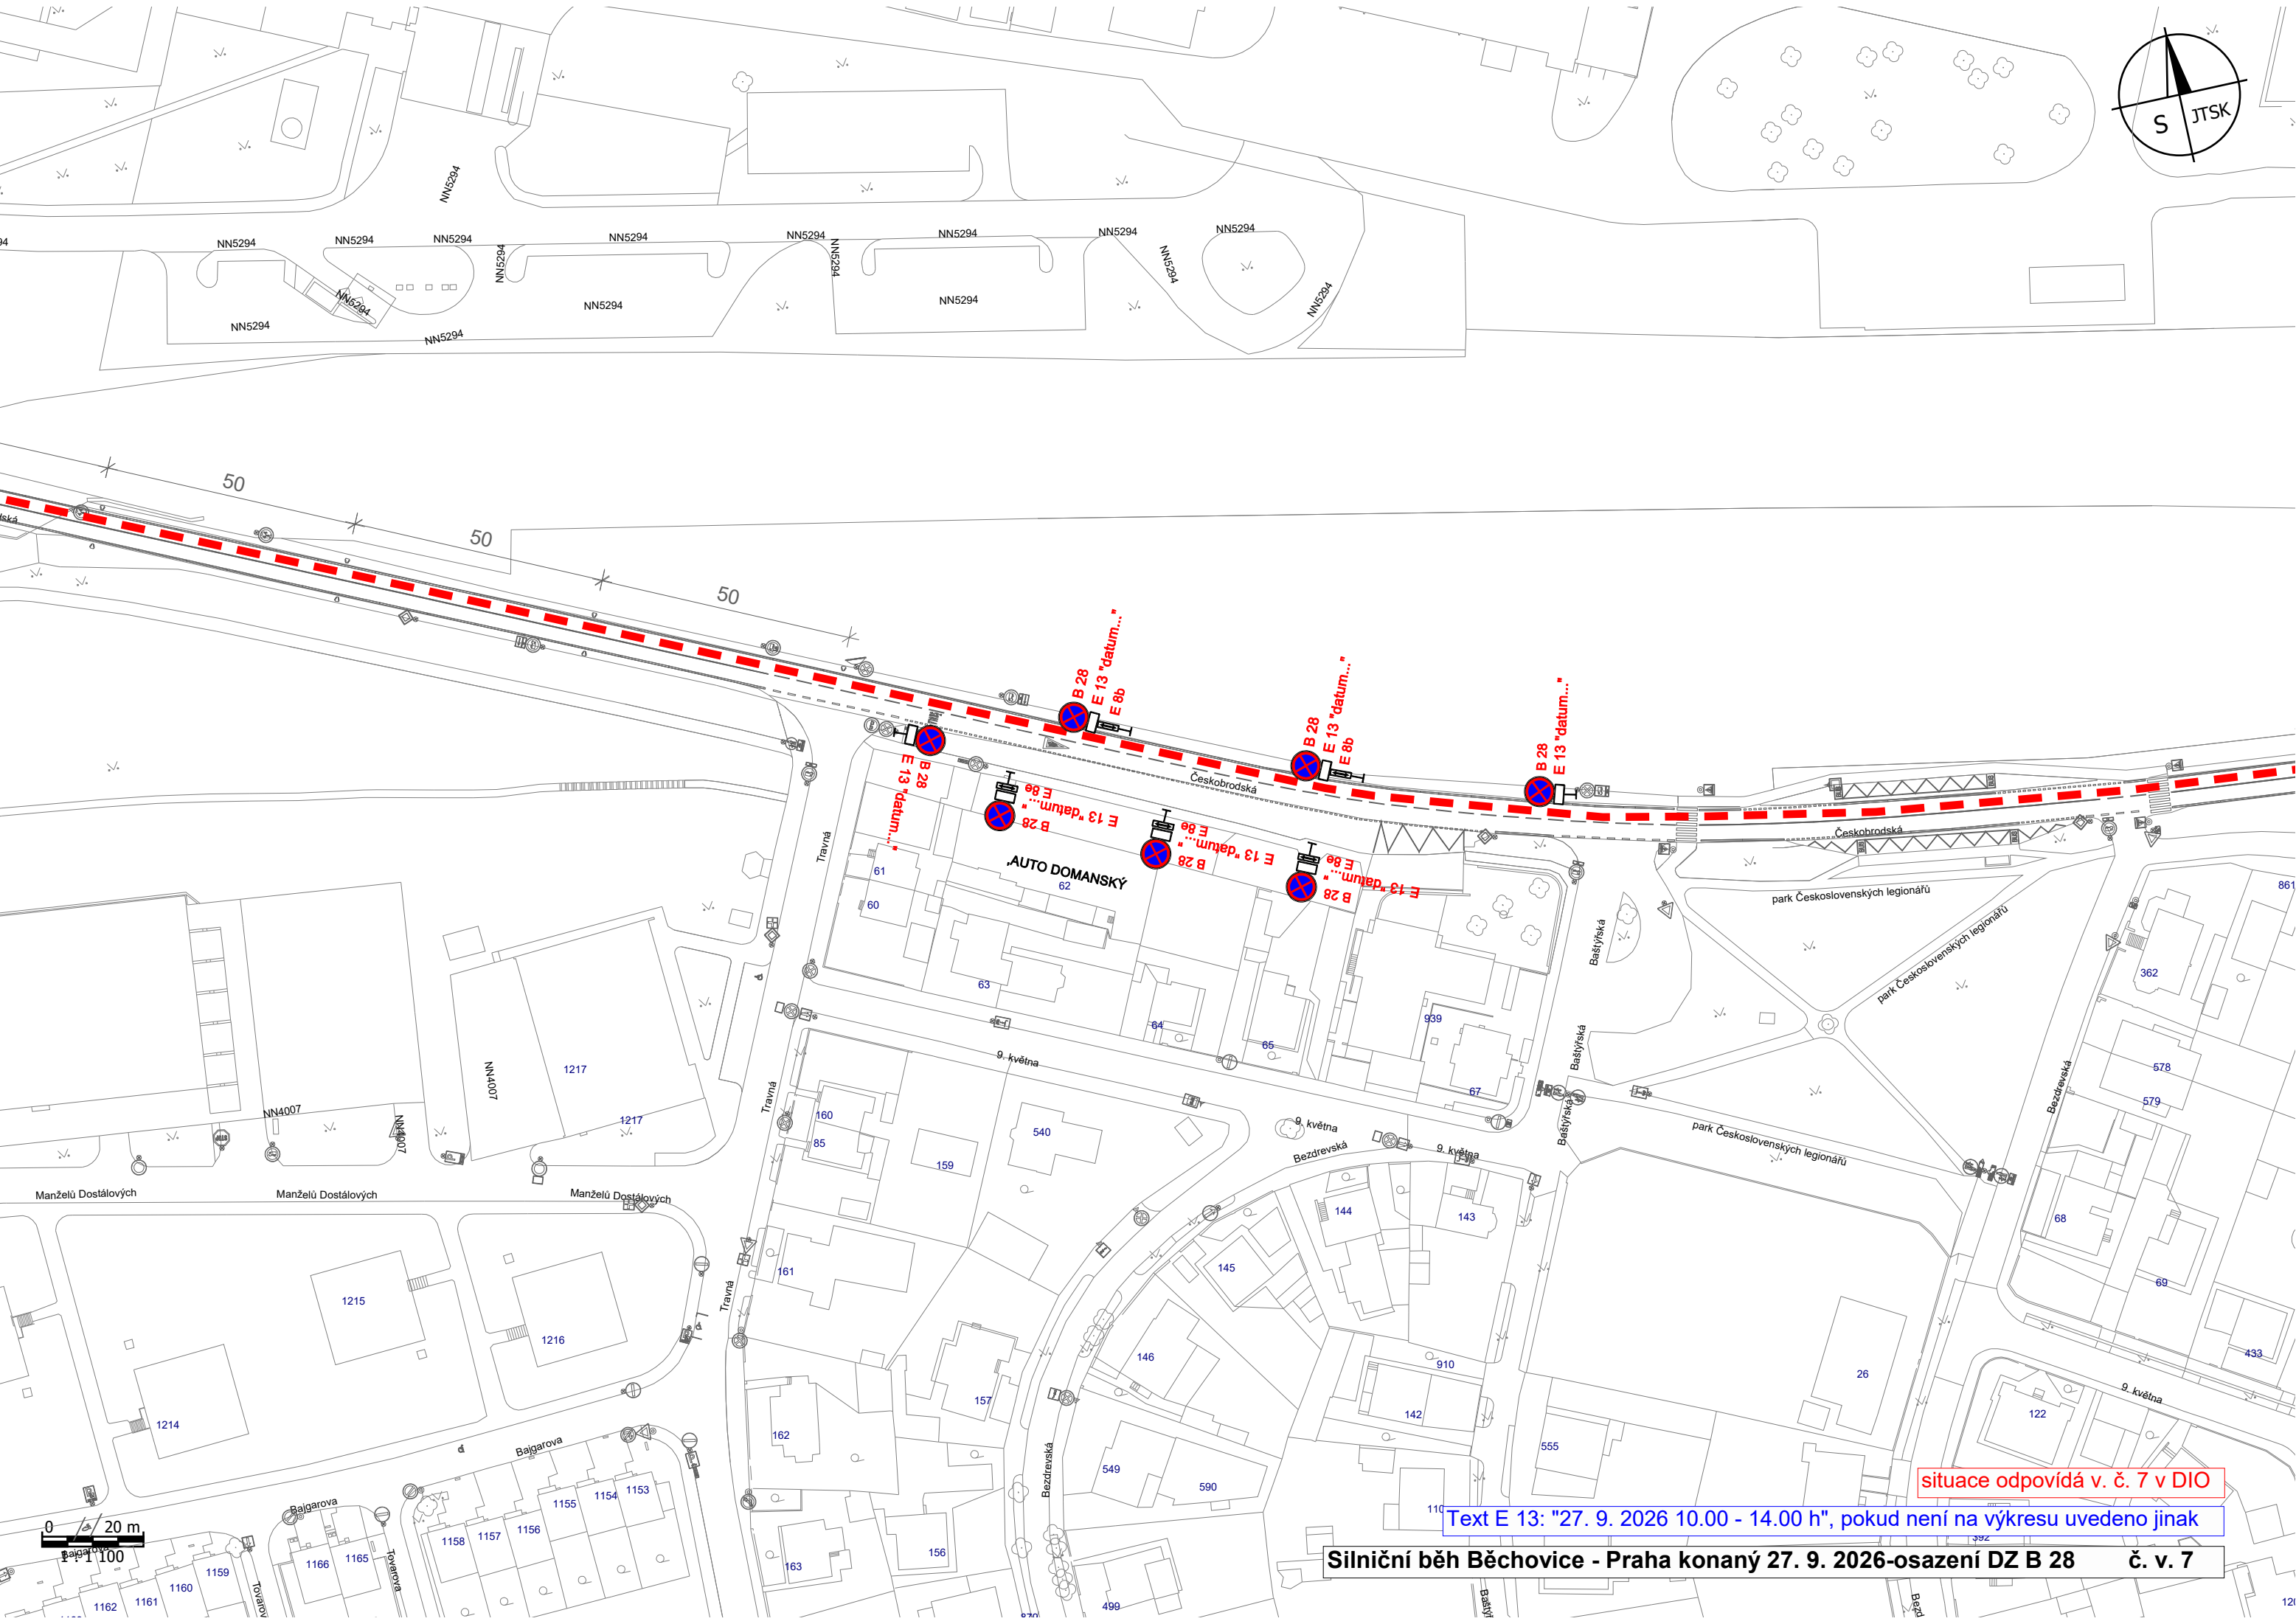

Text E 13: "27. 9. 2026 10.00 - 14.00 h", pokud není na výkresu uvedeno jinak

12(